
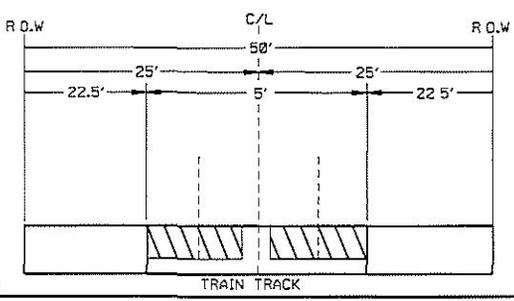


METHOD: AERIAL CROSSING  
 MUNICIPALITY: SOUTH STRABANE TWP  
 COUNTY: WASHINGTON  
 CROSSING NUMBER: 510337L  
 MILEPOST: 0020.01  
 RRSUBDIV: POHC  
 LAT: 40.205177  
 LONG: -80.258834

**FLAGGING  
 REQUIRED**


**PITTSBURGH AND OHIO CENTRAL RAILROAD PERMIT  
 PERMIT SKETCH  
 1A6M4HX**

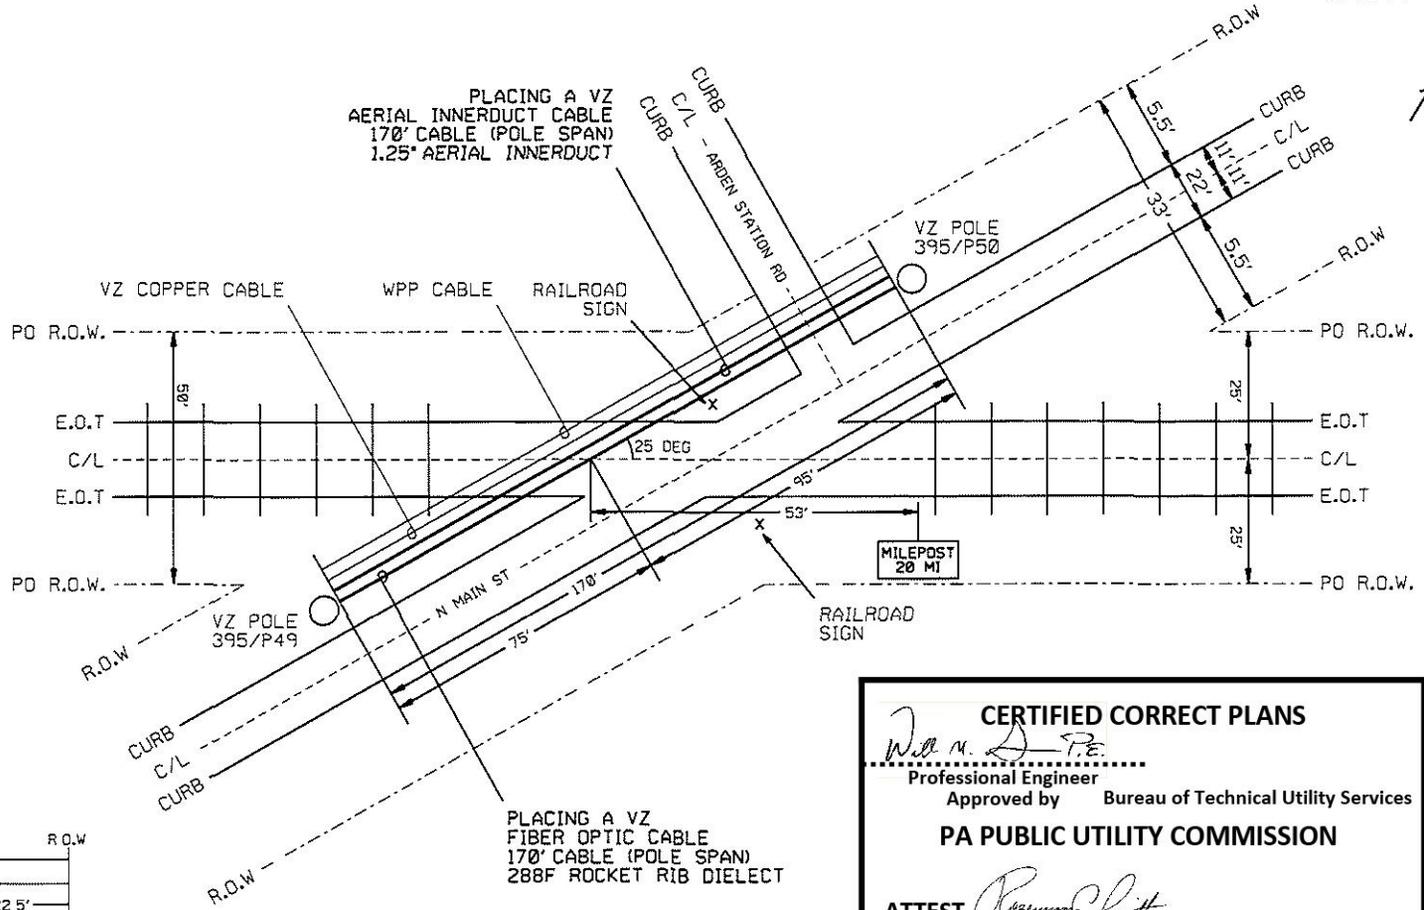

**CERTIFIED CORRECT PLANS**  
*William A. P.E.*  
 Professional Engineer  
 Approved by Bureau of Technical Utility Services  
**PA PUBLIC UTILITY COMMISSION**  
 ATTEST *Rebecca Christa*  
 Secretary

PRINT 1 OF 2  
 NOT TO SCALE

PITTSBURGH AND OHIO CENTRAL RAILROAD PERMIT  
PERMIT SKETCH  
1A6M4HX

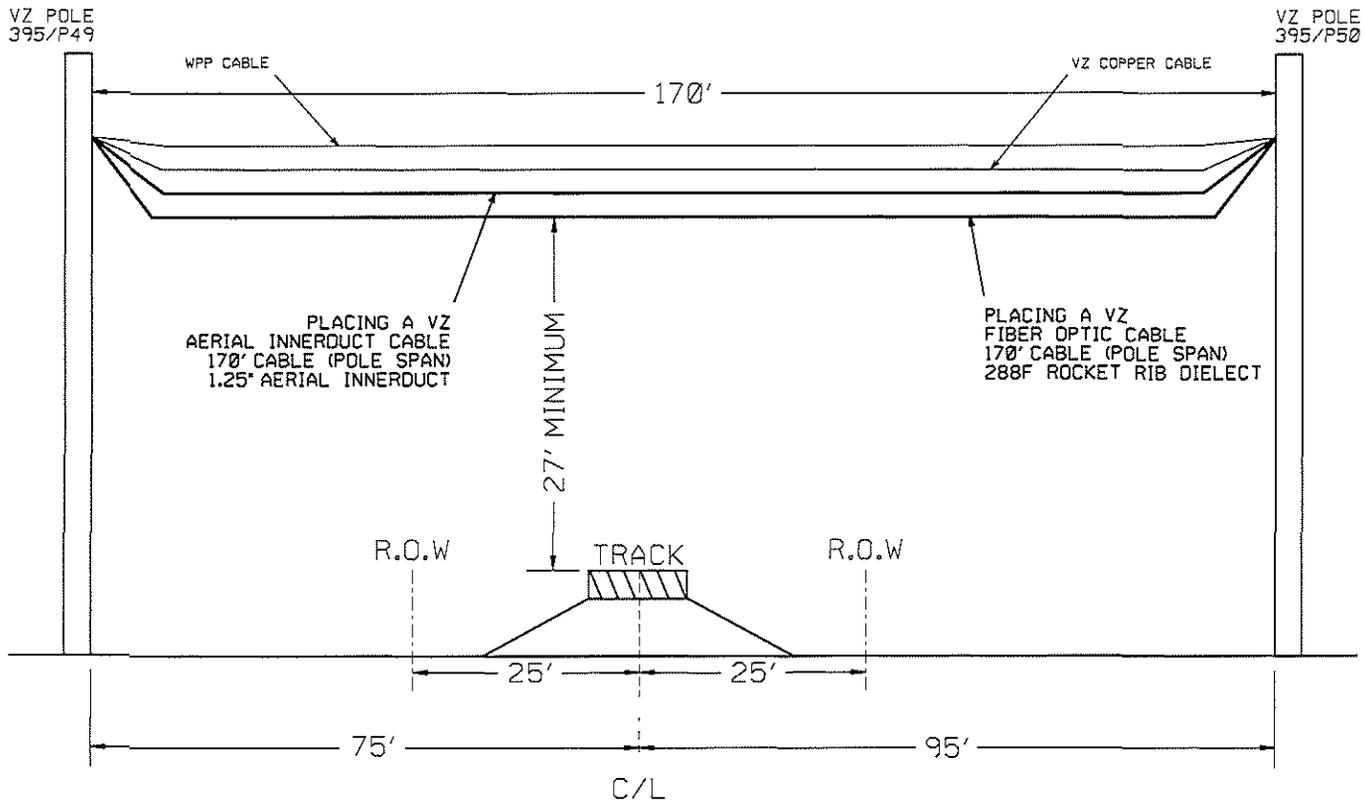

PRINT 2 OF 2  
NOT TO SCALE