



METHOD: AERIAL CROSSING
MUNICIPALITY: WEST MIFFLIN BORO
COUNTY: ALLEGHENY
CROSSING NUMBER: 858976U
MILEPOST: 1500.00
RRSUBDIV: N/A
LAT: 40.365305
LONG: -79.879801

**FLAGGING
REQUIRED**

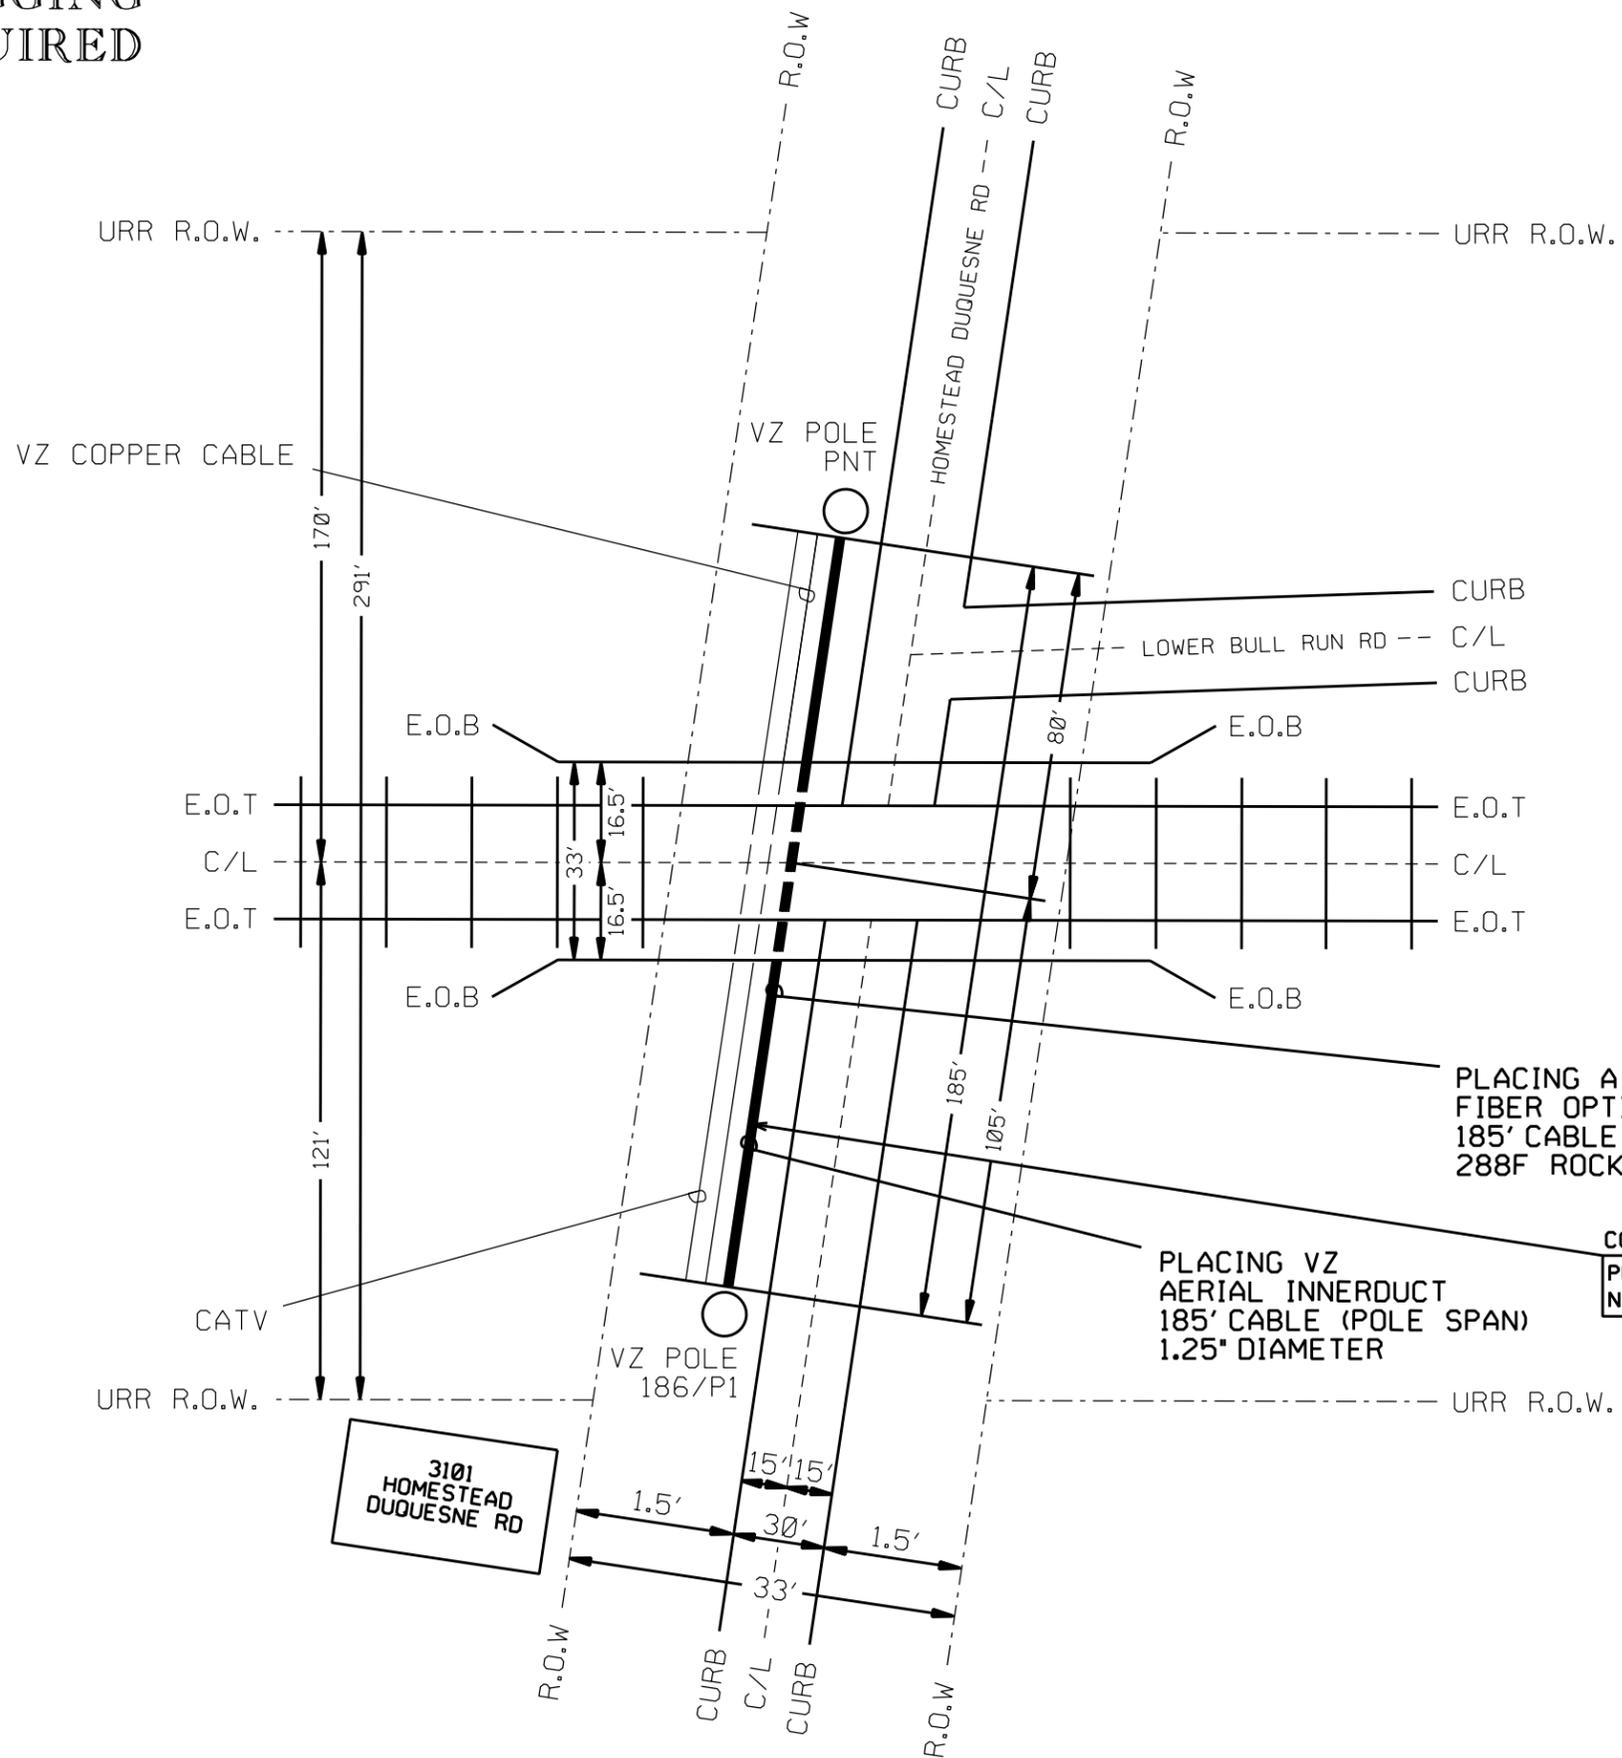

CERTIFIED CORRECT PLANS
Will M. D. P.E.
 Professional Engineer
 Approved by Bureau of Technical Utility Services
PA PUBLIC UTILITY COMMISSION
 ATTEST *Rosemary Chavira*
 Secretary

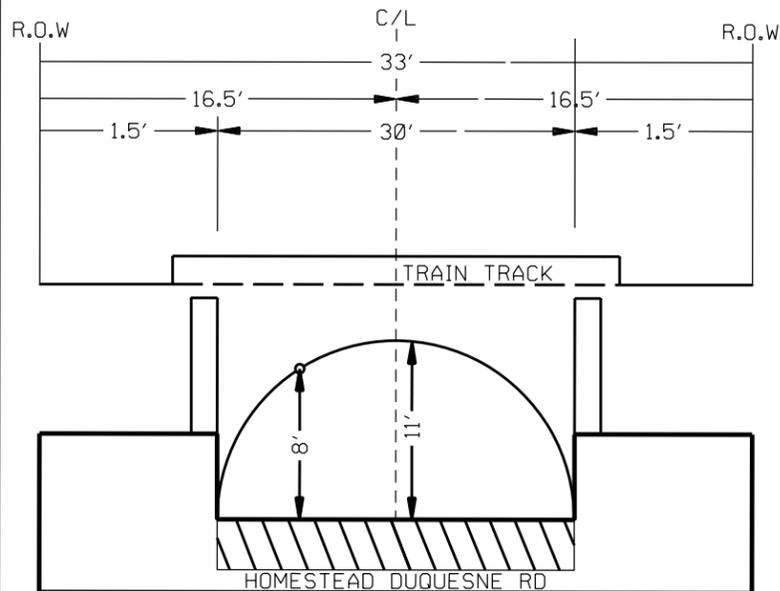

CONST. NOTE:
PULL NEW FIBER THROUGH
NEW INNERDUCT

