

METHOD: AERIAL CROSSING
 MUNICIPALITY: WEST MIFFLIN BORO
 COUNTY: ALLEGHENY
 CROSSING NUMBER: 858977B
 MILEPOST: 0300.00
 RRSUBDIV: N/A
 LAT: 40.363876
 LONG: -79.879545

**FLAGGING
 REQUIRED**


URR R.O.W.

CERTIFIED CORRECT PLANS
Will M. D. P.E.
 Professional Engineer
 Approved by Bureau of Technical Utility Services
PA PUBLIC UTILITY COMMISSION
 ATTEST *Rosemary Chinitz*
 Secretary



**UNION RAILROAD PERMIT
 PERMIT SKETCH
 1A5PH7U**

URR R.O.W.

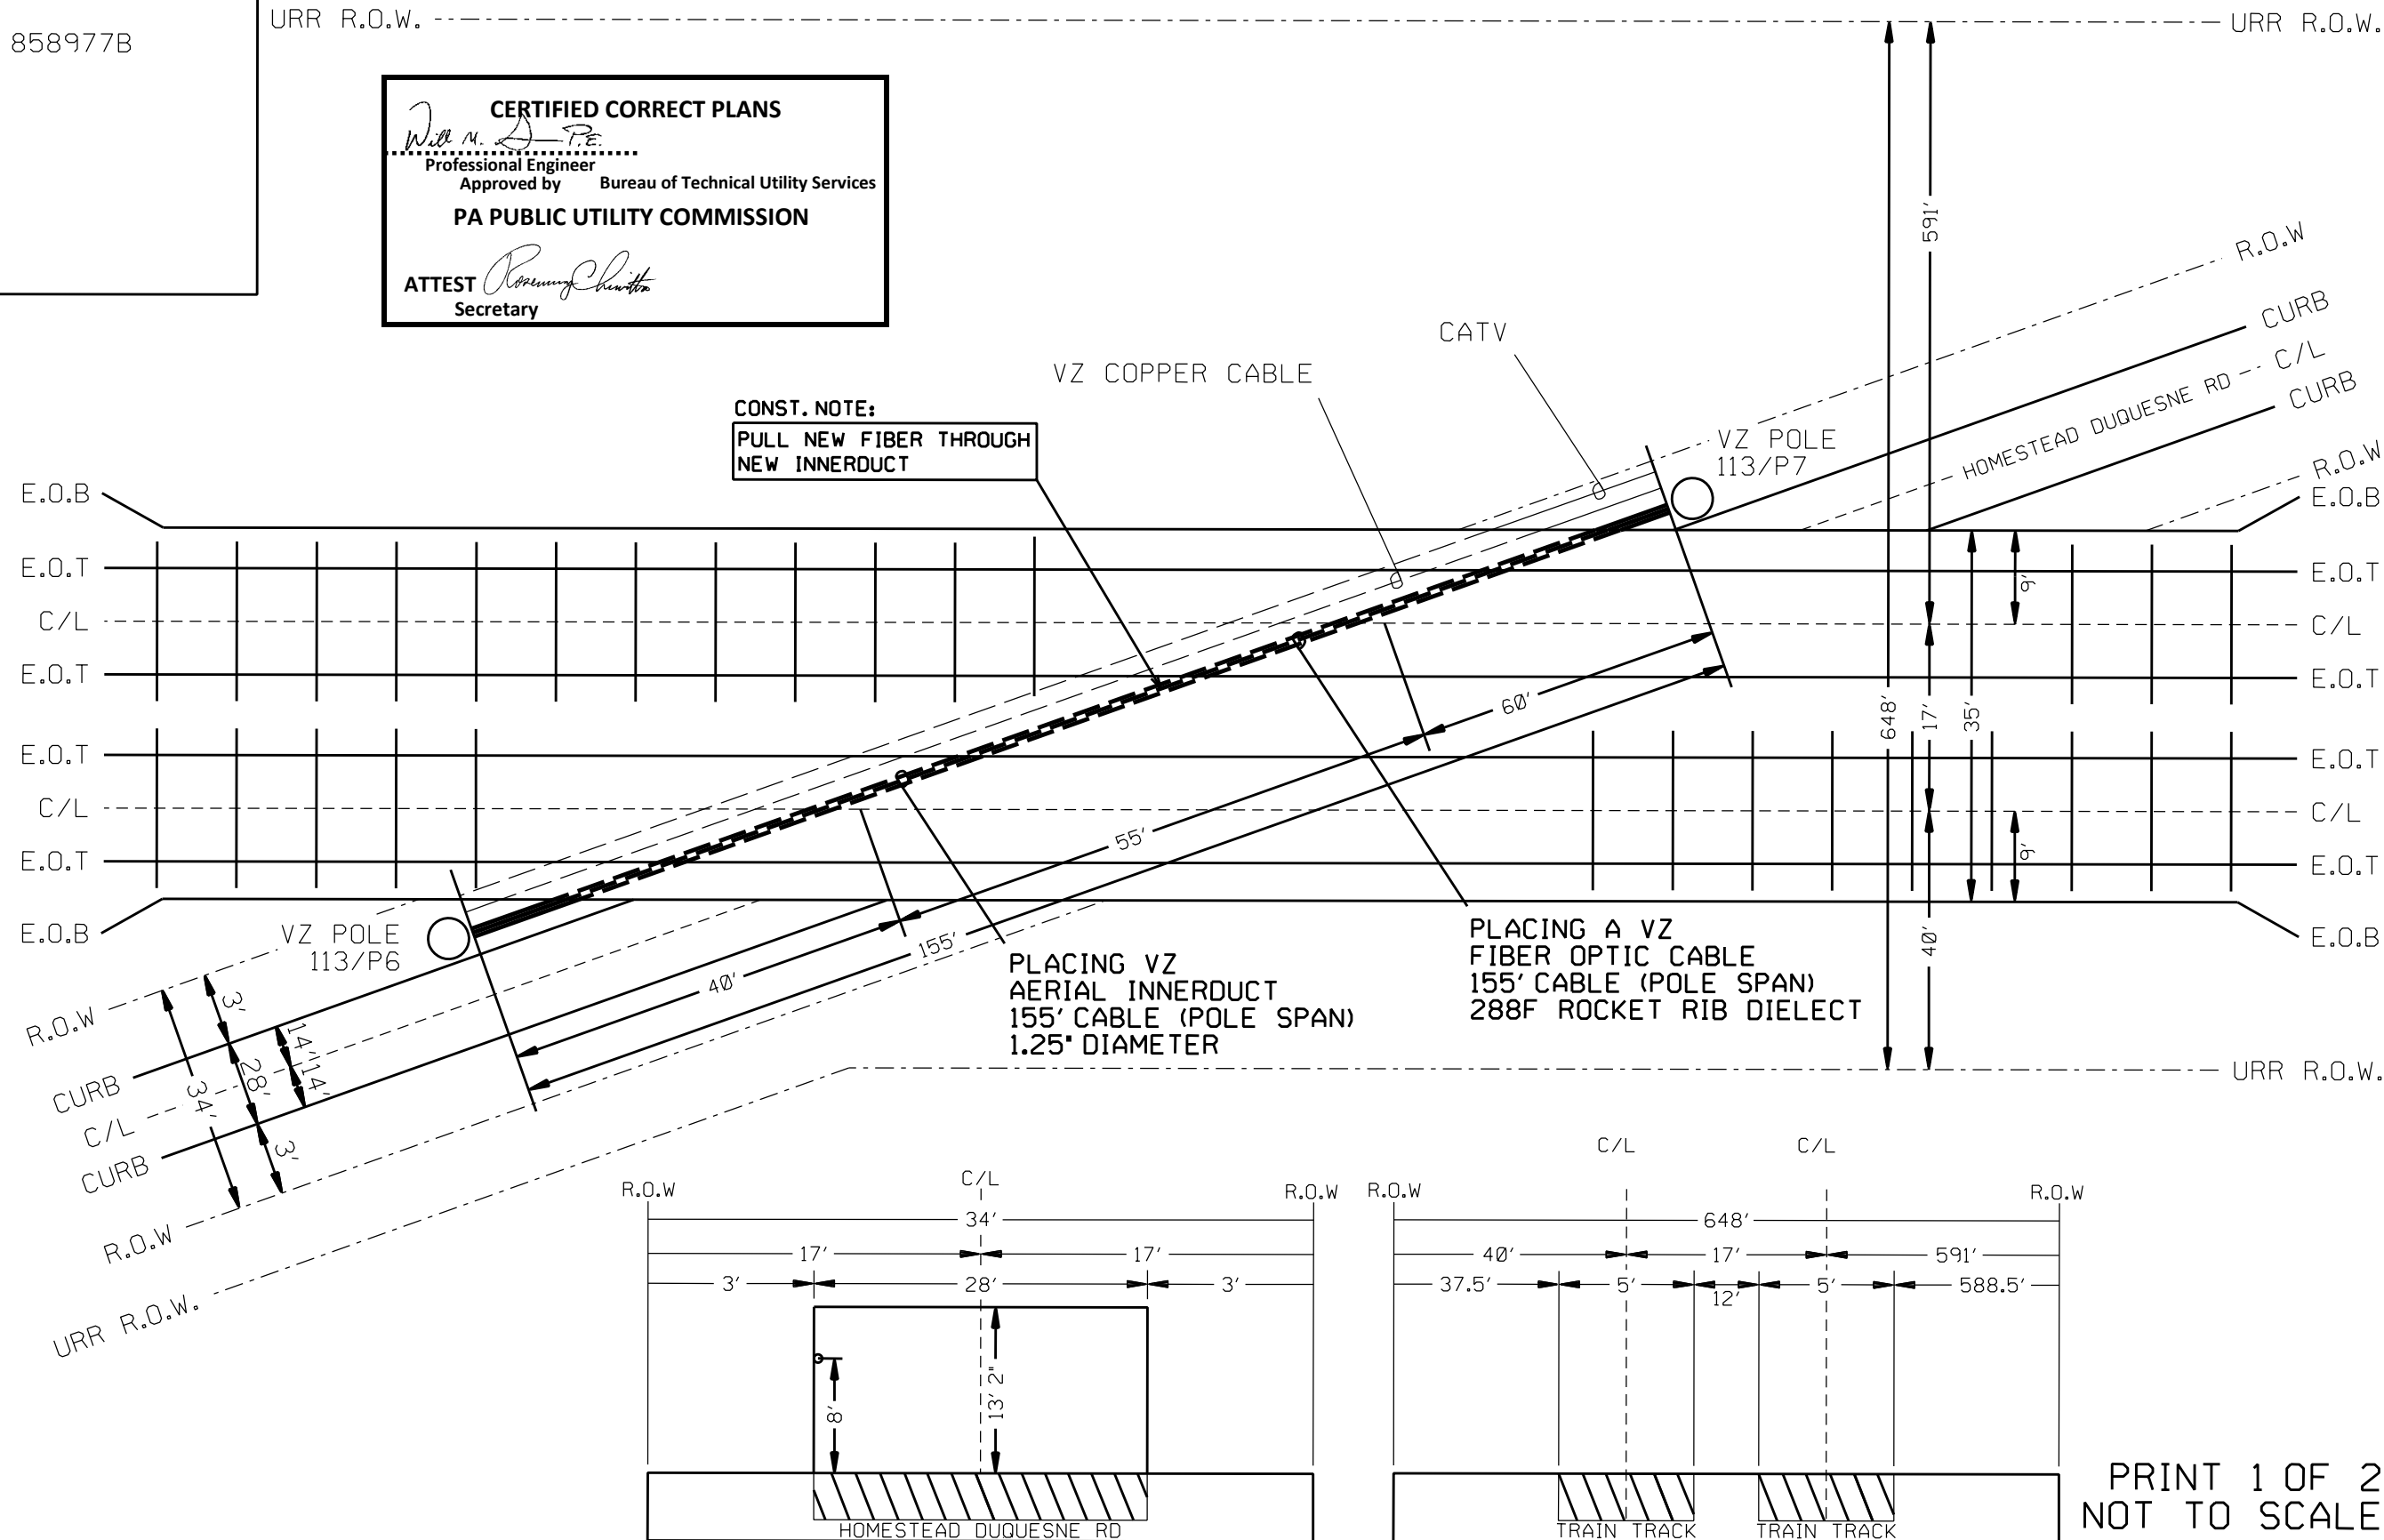

PRINT 1 OF 2
 NOT TO SCALE

UNION RAILROAD PERMIT
 PERMIT SKETCH
 1A5PH7U

