

December 2, 2024

Rosemary Chiavetta, Secretary
Commonwealth of Pennsylvania
Pennsylvania Public Utility Commission
PO Box 3265
Harrisburg, PA 17105-3265

C-2020-3016906


RE RE: Bureau of Investigation & Enforcement v.
Reading Blue Mountain and Northern Railroad,
Docket No. C-2020-3016906
I&E Compliance Demand

Crossing Surface Construction Plan

Dear Secretary Chiavetta,



A copy of the crossing surface construction plans for the public crossing (DOT 361 425J) has been served upon the parties in the Certificate of Service.

Sincerely,

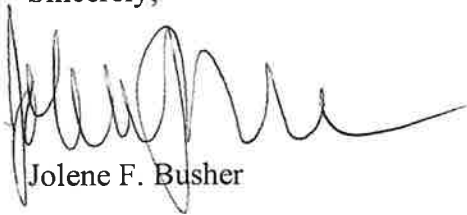
A handwritten signature in black ink, appearing to read "Jolene F. Busher", with a long horizontal flourish extending to the right.

Jolene F. Busher

CC: Grant Rosul, I&E Prosecutor *via email only*
Michael L. Swindler, I&E Deputy Chief Prosecutor *via email only*
William M. Sinick, P.E., Rail Safety Division *via email only*
John Pfeiffer, PennDOT Dist 4 -0 *via email only*

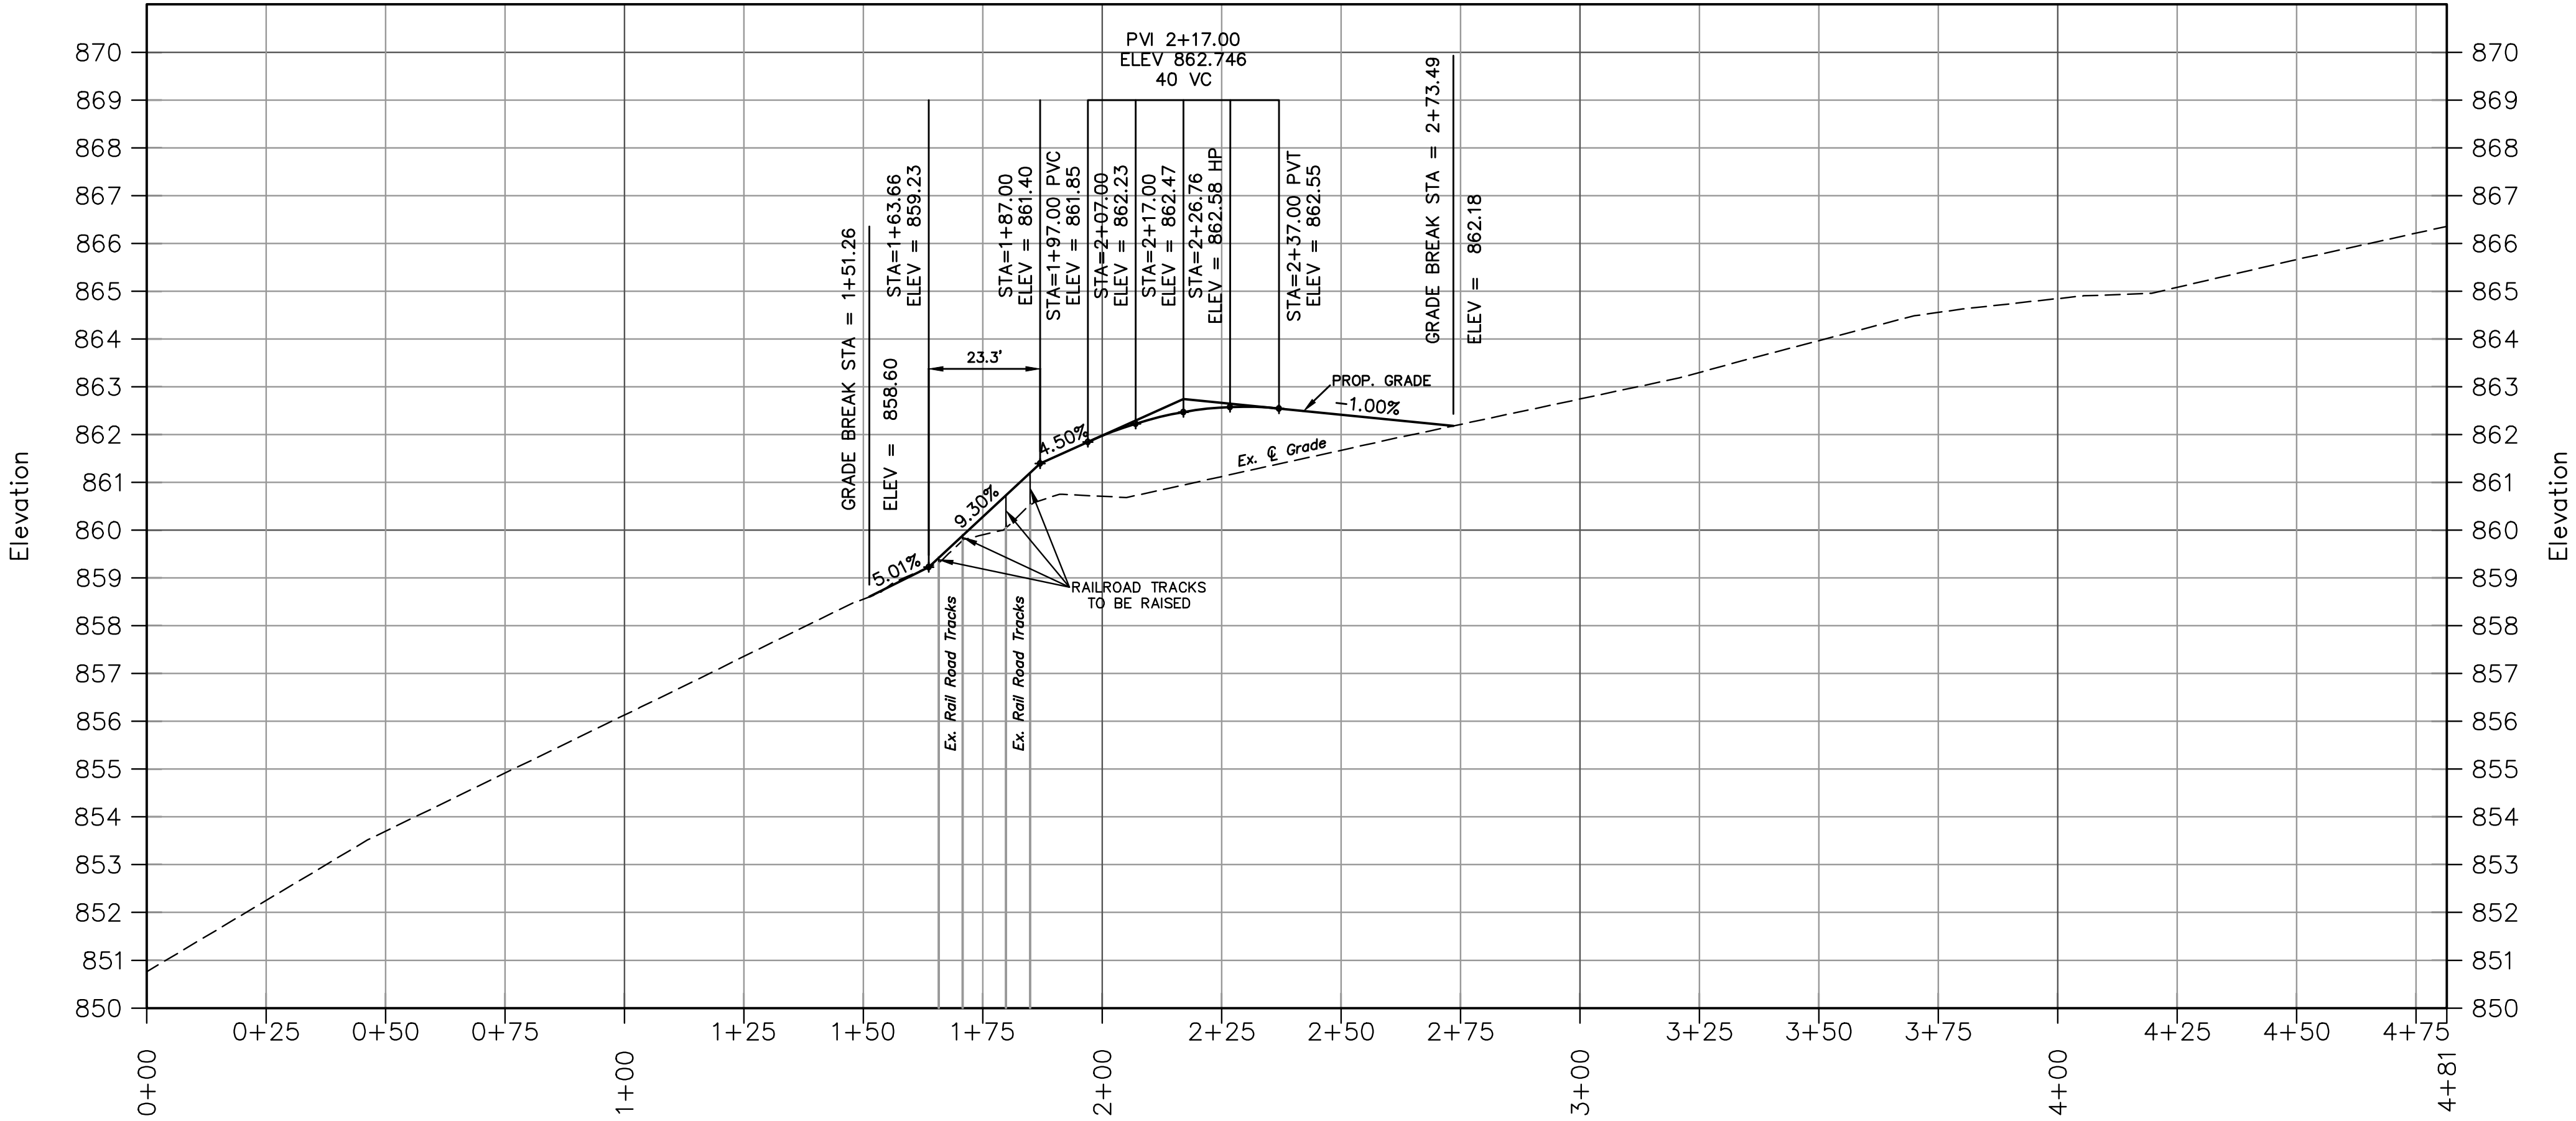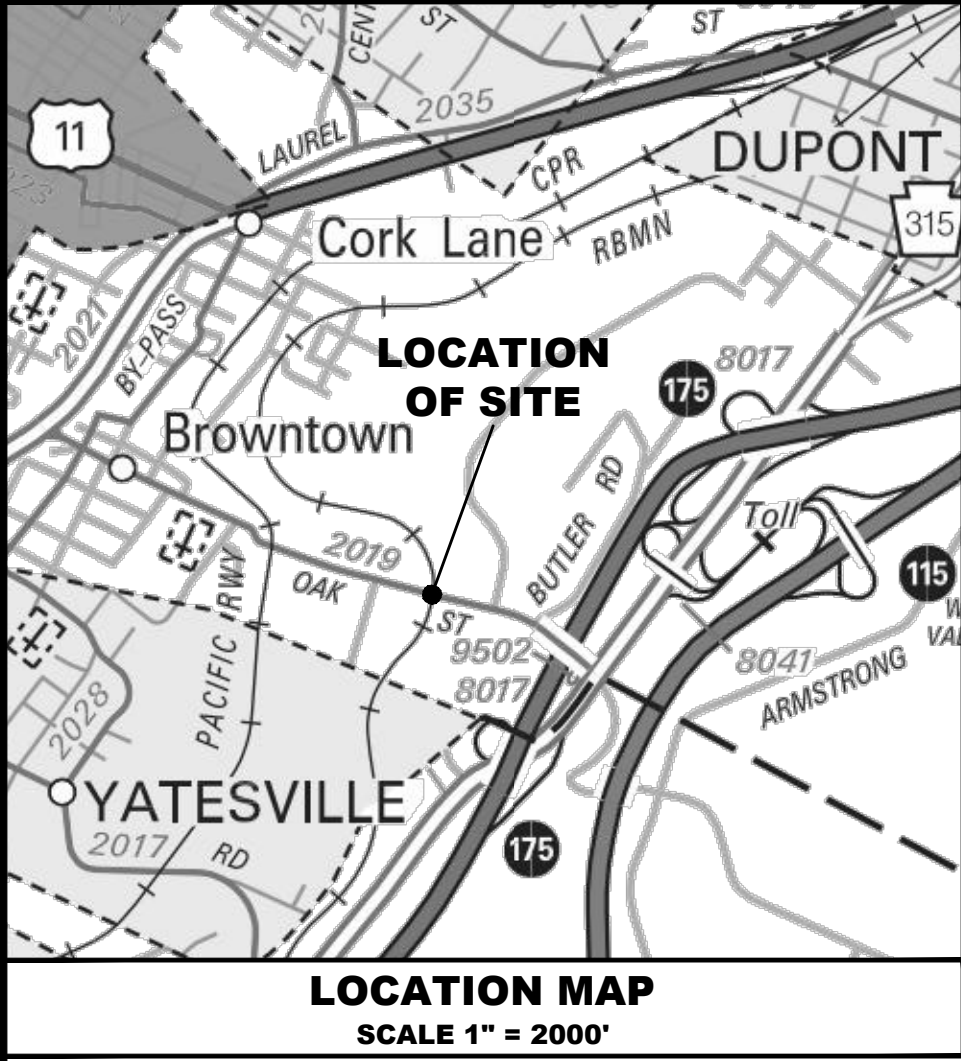

Horizontal Scale : 1"= 25' – Vertical Scale : 1"= 2.5'
Profile - OAK STREET CENTER LINE

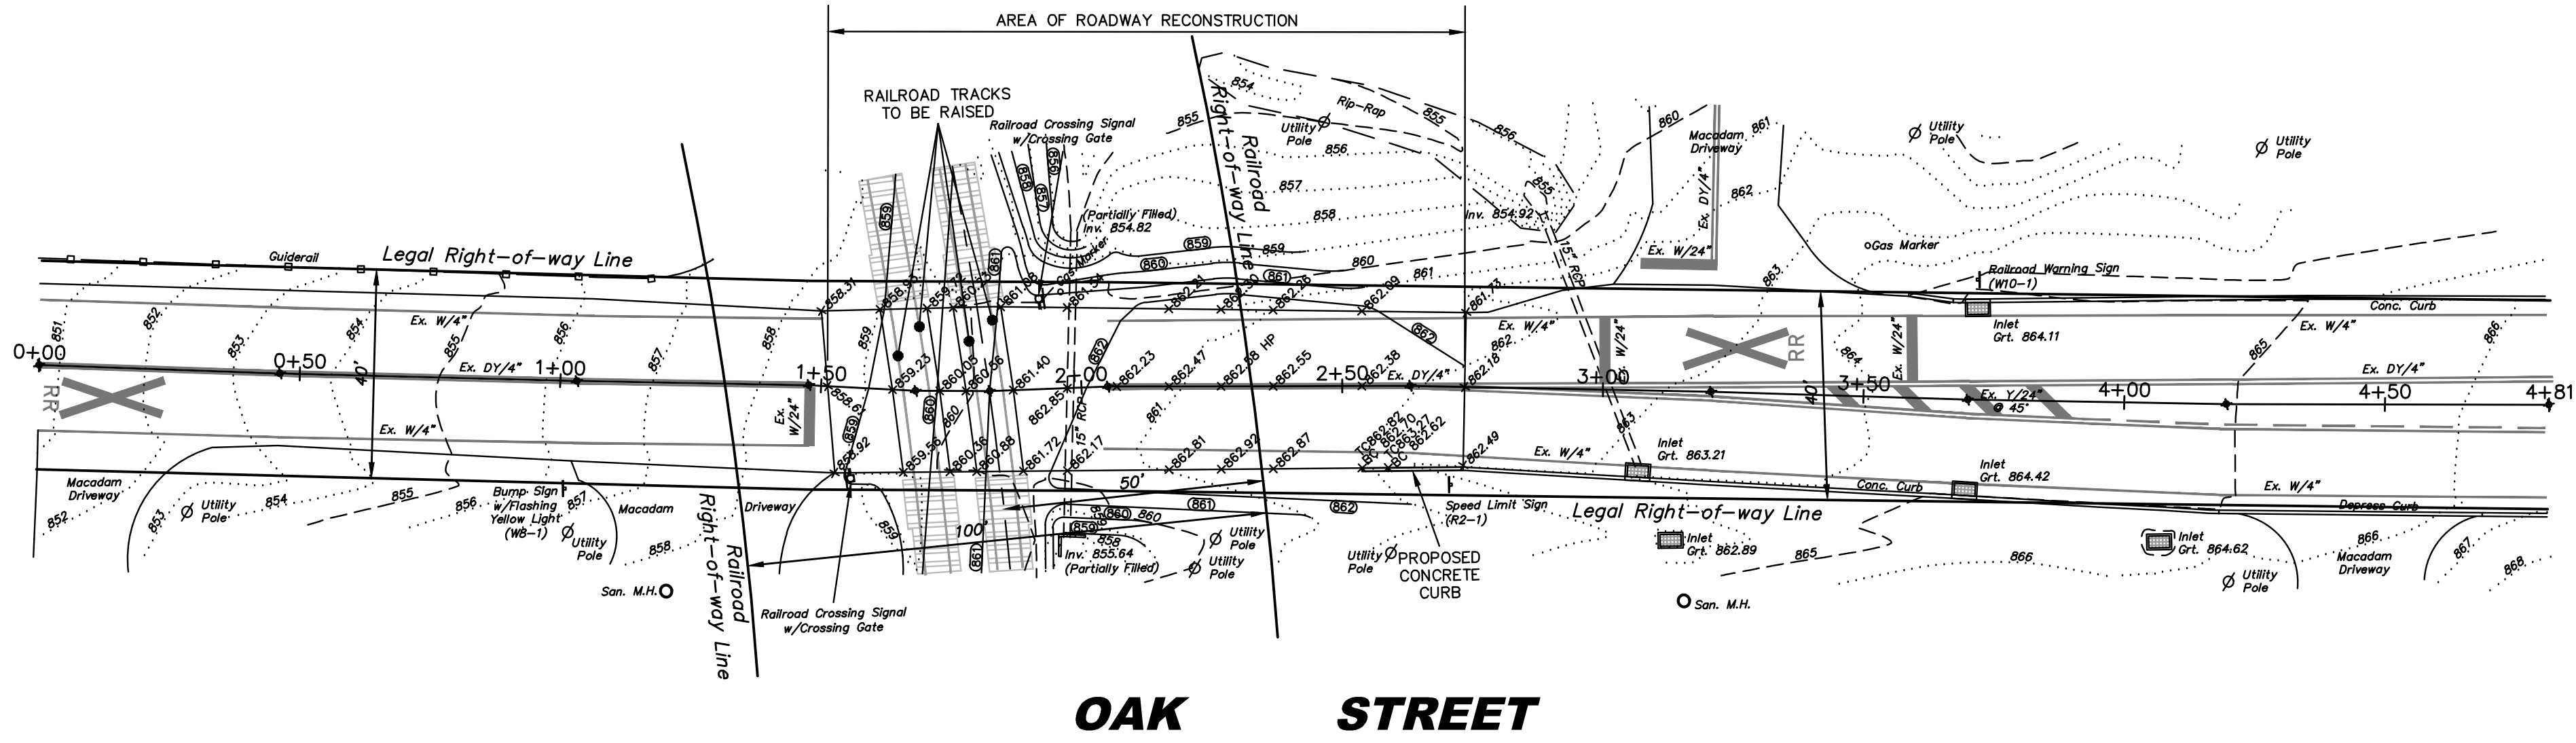


NOTES:

- All bearings, distances and elevations shown hereon are based on the Pennsylvania State Plane Coordinate System - South Zone.
Horizontal Datum: North American Datum of 1983 (NAD83).
Vertical Datum: North American Vertical Datum of 1988 (NAVD88).
- Existing features shown hereon are by field survey by Bercek & Associates on October 24, 2024.

ACKNOWLEDGMENT AND AGREEMENT FOR ELECTRONIC MEDIA AND PLAN INFORMATION

These documents including plans, specifications, reports and electronic media files were prepared specifically for this project for the individual(s) named on the documents as dated. The documents are not represented to be suitable for reuse on extensions of this project, or for any other project, nor are they to be used by anyone other than the original client named on the plans. Any such reuse or modification is strictly forbidden, and therefore, any use or modification shall be an agreement deemed to indemnify and save harmless Bercek & Associates for all claims, damages, losses and expenses arising from the use thereof. The information contained in the documents is to be verified in the field prior to construction and any user of the information is also obligated to report any discrepancies to Bercek & Associates.

© Copyright Bercek & Associates All rights reserved. This document is the property of Bercek & Associates and it shall not be altered or reproduced in any form without written permission of Bercek & Associates. Only those plans incorporating the seal of the Registered Professional Engineer/Surveyor shall be considered official.

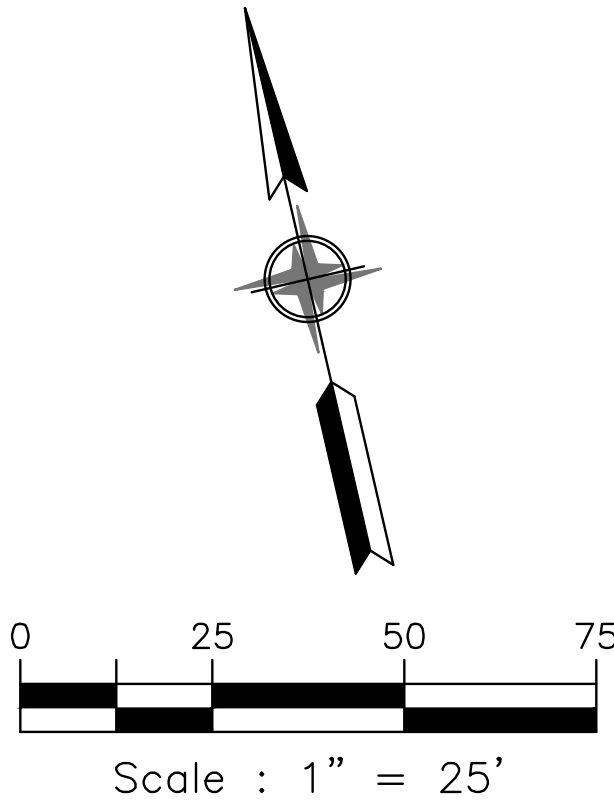

BA BERCEK & ASSOCIATES

112 N. Lewis Road - Royersford, PA 19468 - Phone : 610-948-8947 - Email : mbercek@bercekassociates.com



Construction Improvements Plan & Profile for
READING AND NORTHERN RAILROAD

Pittston Township - Luzerne County, PA

November 13, 2024

Plan No. C-24-188

Sheet 01 of 02

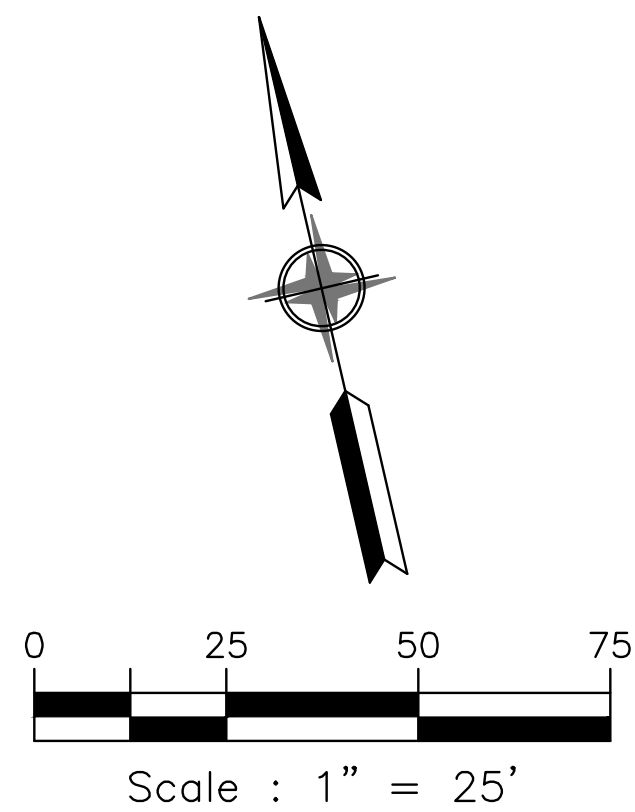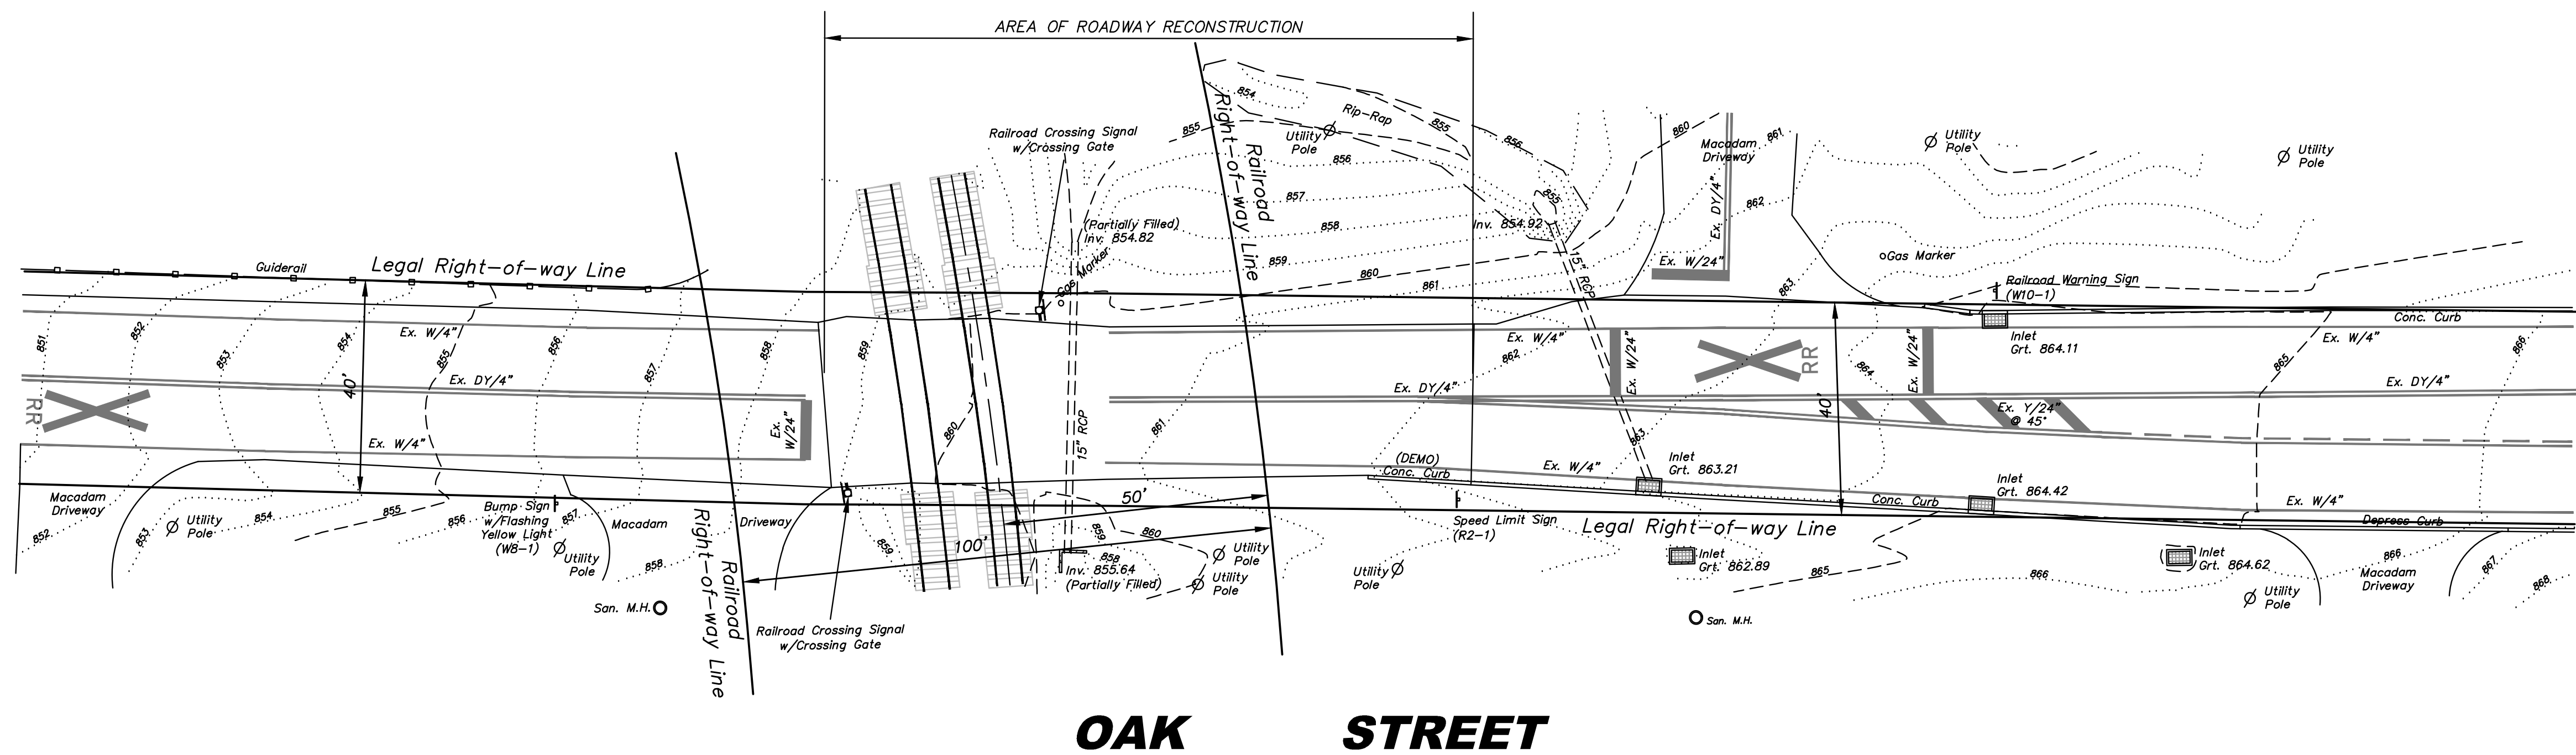

ACKNOWLEDGMENT AND AGREEMENT FOR ELECTRONIC MEDIA AND PLAN INFORMATION

These documents including plans, specifications, reports and electronic media files were prepared specifically for this project for the individual(s) named on the documents as dated. The documents are not represented to be suitable for reuse on extensions of this project, or for any other project, nor are they to be used by anyone other than the original client named on the plans. Any such reuse or modification is strictly forbidden, and therefore, any use or modification shall be an agreement deemed to indemnify and save harmless Bercek & Associates for all claims, damages, losses and expenses arising from the use herefrom. The information contained in the documents is to be verified in the field prior to construction and any user of the information is also obligated to report any discrepancies to Bercek & Associates.

© Copyright Bercek & Associates All rights reserved. This document is the property of Bercek & Associates and it shall not be altered or reproduced in any form without written permission of Bercek & Associates. Only those plans incorporating the seal of the Registered Professional Engineer/Surveyor shall be considered official.

BA**BERCEK**
& ASSOCIATES

112 N. Lewis Road - Royersford, PA 19468 - Phone : 610-948-8947 - Email : mbercek@bercekassociates.com

Existing Features & Demolition Plan for
READING AND NORTHERN RAILROAD
Pittston Township - Luzerne County, PA
November 13, 2024

Plan No. C-24-188
Sheet 02 of 02