

MOOSIC ROAD RR CROSSING
 FILE: 13832179.dwg
 SCALE: 1"=50'
 DATE: 2-6-2025




SURVEY BASED ON STATE PLANE COORDINATES
 PA. NORTH ZONE, US SURVEY FEET
 SPCS-83 (NAD83 2011 EPOCH 2010.00)
 DATUM: NAVD 88 (GEOID09)

EXAMPLE

- + 664 526 A/G19 3/4te1/2w
 664 - SURVEY POINT NUMBER
 526 - PLS CODE
 A/G19 - ANCHOR GUY LEAD 19'
 3/4te - ROD 3/4" TRIPLE EYE
 1/2w - WIRE SIZE
- + 665 521 #74875/n45627 26 45-2
 665 - SURVEY POINT NUMBER
 521 - PLS CODE
 #75/27 - POLE GRID NUMBER
 26 - C/L OF ROAD TO C/L POLE
 45-2 - HEIGHT/CLASS

CERTIFIED CORRECT PLANS	
Professional Engineer	
Approved by Bureau of Technical Utility Services	
PA PUBLIC UTILITY COMMISSION	
ATTEST	03/07/2025
 Secretary	Docket: A-2025-3053307

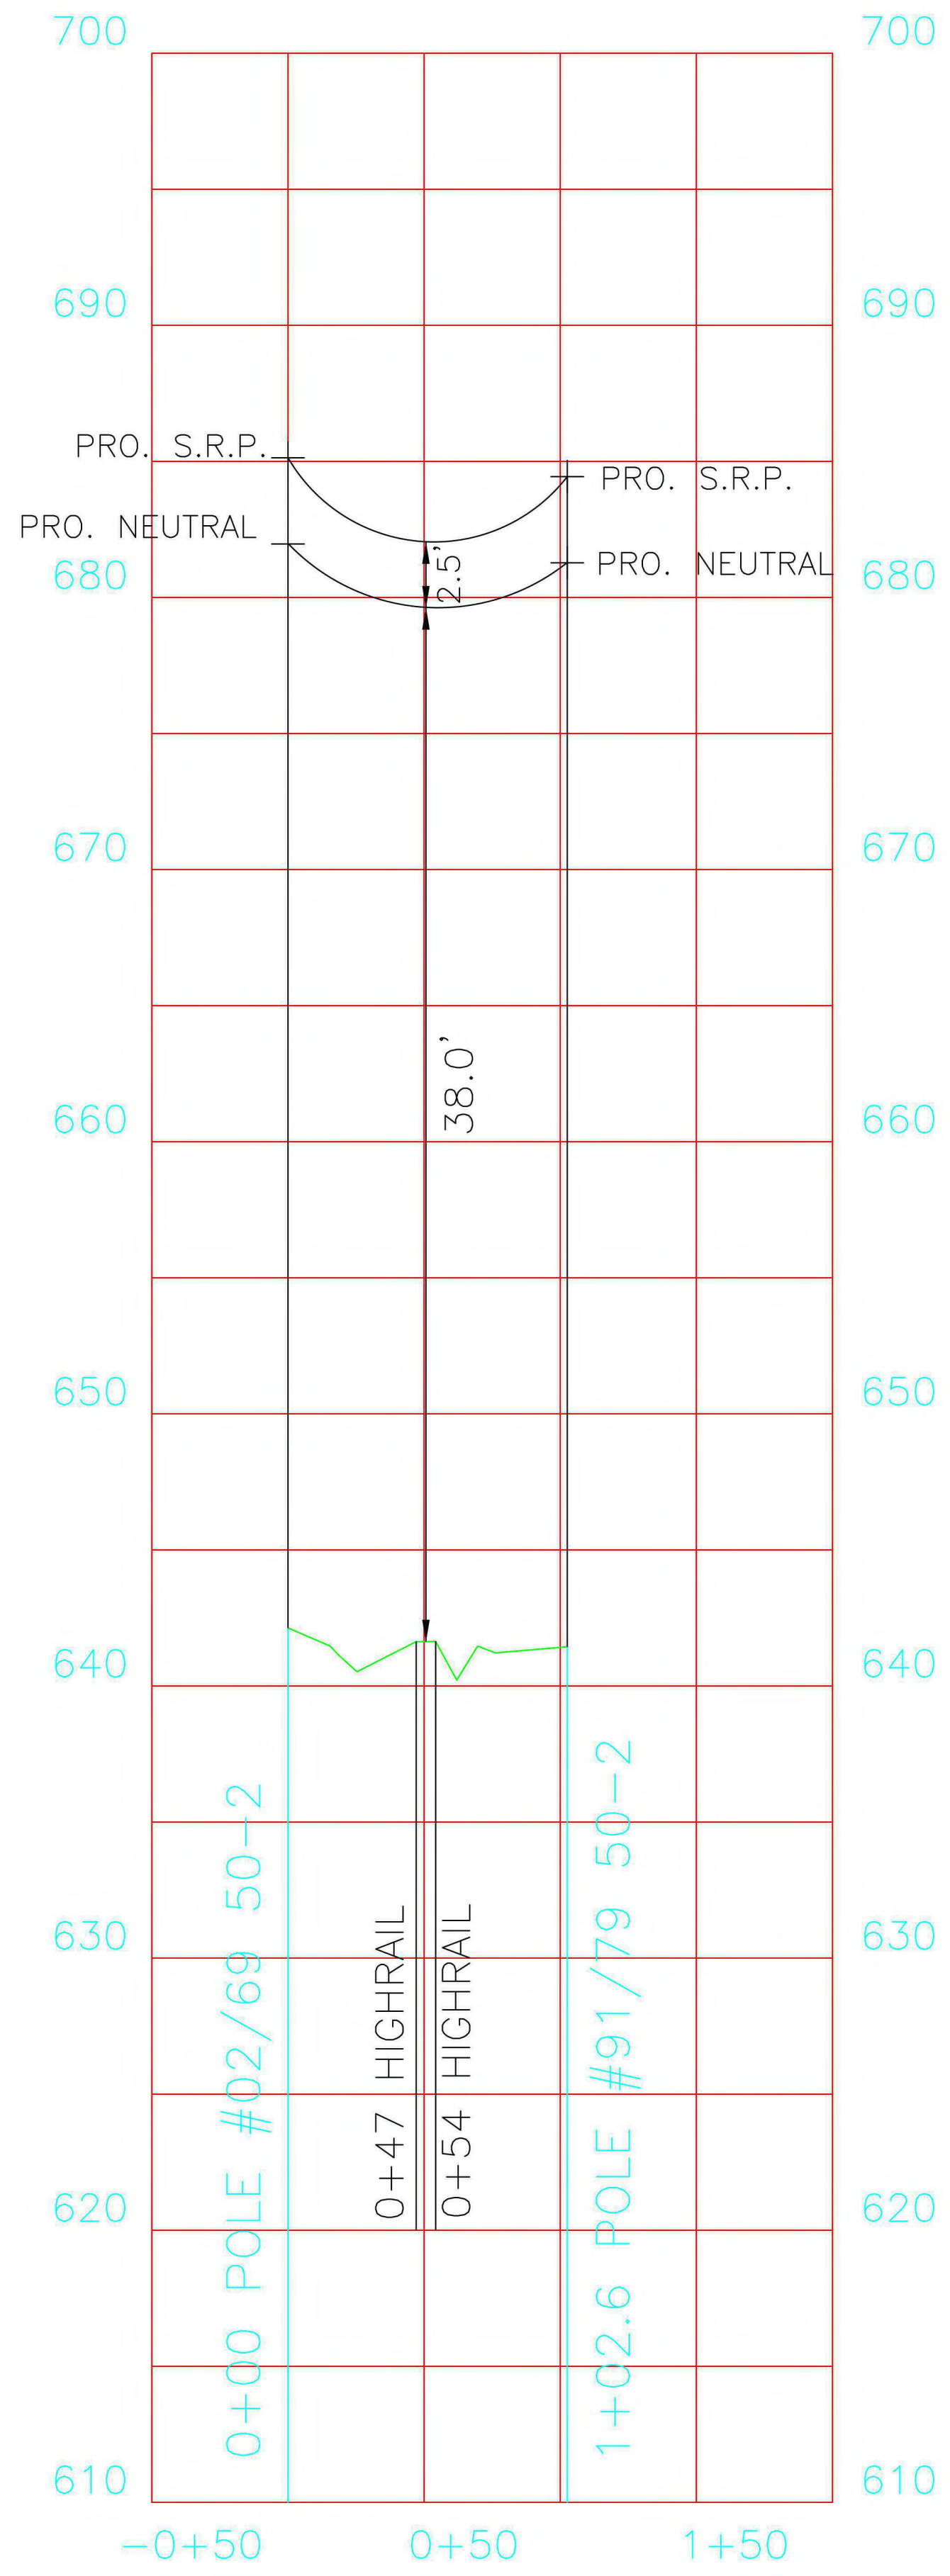

PROFILE #1 (RR-XING)
 HORZ. SCALE: 1"=50'
 VERT. SCALE: 1"=5'