

EWO: 1A6QR2T
MUNICIPALITY: MUNSTER TOWNSHIP
COUNTY: CAMBRIA
Lat/Long: 40.466976, -78.633935
Crossing #506067H

A-2025-3053438


CERTIFIED CORRECT PLANS

Andrew B. Reed
Professional Engineer

Approved by Bureau of Technical Utility Services

PA PUBLIC UTILITY COMMISSION

ATTEST *Matthew L. Hunsicker*
Secretary

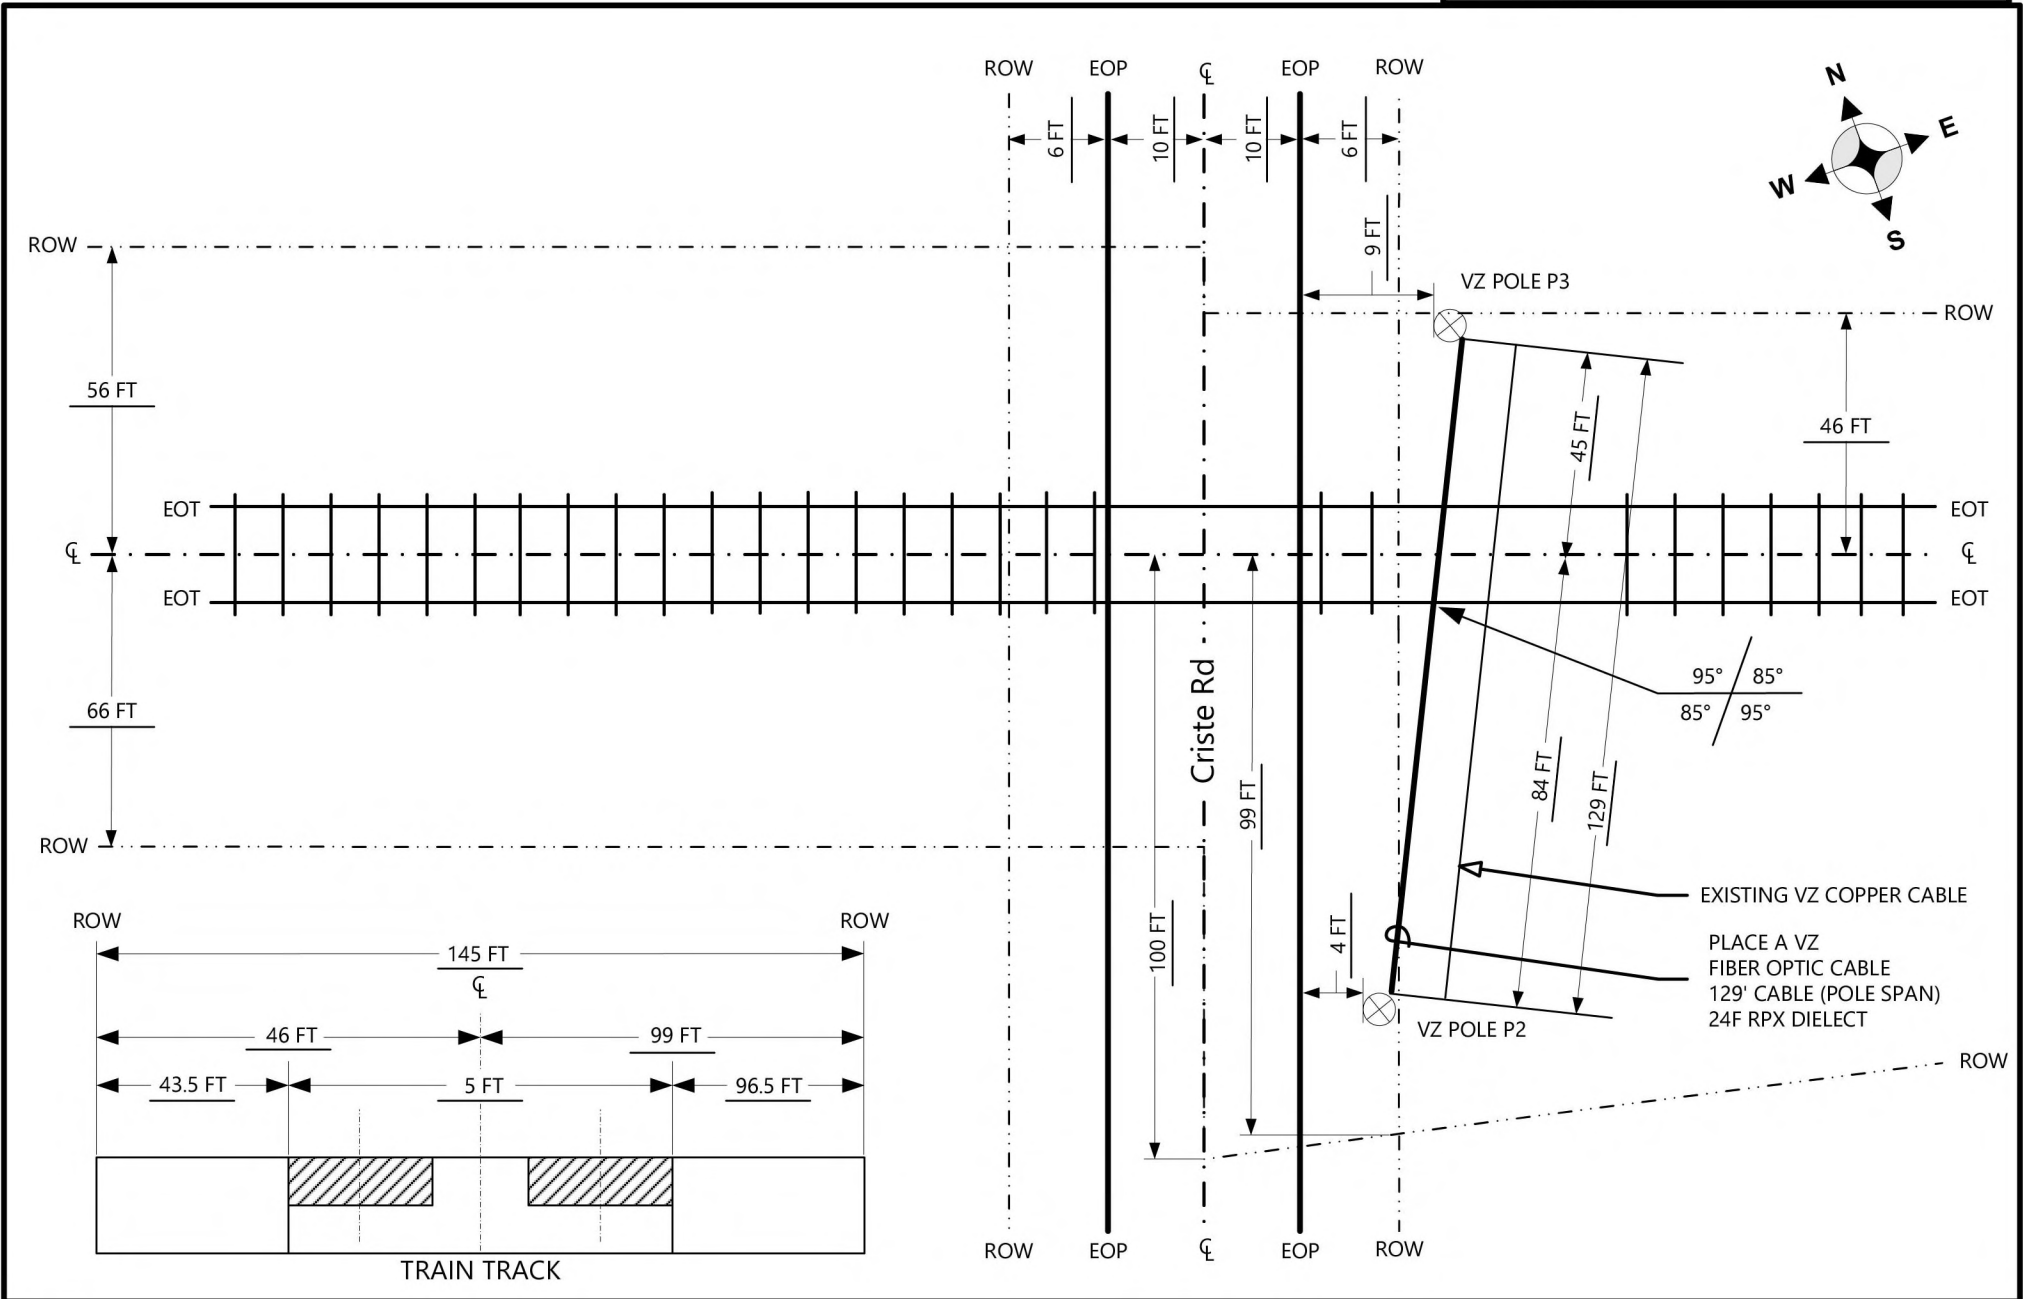

EWO: 1A6QR2T
MUNICIPALITY: MUNSTER TOWNSHIP
COUNTY: CAMBRIA
Lat/Long: 40.466976, -78.633935
Crossing #506067H

