

**BEFORE
PENNSYLVANIA PUBLIC UTILITY COMMISSION**

In re: Application of Zito Media Communications, LLC for approval of the alteration of the crossing 831933X by the installation of aerial fiber optic cable where Rowe Road crosses above the tracks of CSX Transportation Inc., located in the Southampton Township in Franklin County.

Application
Docket No.

To Pennsylvania Public Utility Commission:

1. The name and address of applicant are Zito Media Communications, LLC, 102 South Main Street, Coudersport, PA 16915 Attn: Kelly Ragosta (814) 260-0700
2. The name and address of applicant's attorney is Colin Higgin, 106 Steerbrook Rd., Coudersport, PA 16915.
3. The applicant is a telecommunications provider constructing fiber optic telecommunication lines servicing private and public entities in Franklin County and elsewhere.
4. The applicant proposes to install a fiber optic line between proposed Zito poleset ZM61-010 and proposed Adams pole 09623115F crossing CSX Transportation Inc. tracks where they are intersected by Rowe Road. This fiber optic line will run approximately in the same direction as the centerline of Rowe Road, crossing the tracks at a height of 27'6" from the top of the rails, and wholly within the public right of way, as shown on the attached exhibits.
5. Public utilities, municipalities, corporations, or property owners concerned in or affected by the proposed alteration of the crossing are: Pennsylvania Department of Transportation, Office of Chief Counsel – PennDOT, PennDOT Engineering District 8-0, County of Franklin, Southampton Township, Adams, Penelec, CSX Transportation Inc., and AECOM.
6. The estimated cost of installing these facilities is \$1,500.00. Zito Media will be responsible for installing, maintaining and inspecting the facilities, and will provide such funds from operating capital.
7. The alteration is necessary or proper for the following reasons: To provide a connection between our network access point and customers in the Franklin County.

Wherefore, applicant prays your Honorable Commission to approve the application:

Gabriella Salamone
Permitting Coordinator

§ 1.36. Verification.

(a) Applications, petitions, formal complaints, motions and answers thereto containing an averment of fact not appearing of record in the action or containing a denial of fact shall be personally verified by a party thereto or by an authorized officer of the party if a corporation or association. Verification means a signed written statement of fact supported by oath or affirmation or made subject to the penalties of 18 Pa. C.S. §4904 (relating to unsworn falsification to authorities). If verification is required, notarization is not necessary.

(b) The Verification form should comply substantially with the following:

VERIFICATION


I, Gabriella Salamone hereby state that the facts above set forth are true and correct (or are true and correct to the best of my knowledge, information and belief) and that I expect to be able to prove the same at a hearing held in this matter. I understand that the statements herein are made subject to the penalties of 18 Pa. C.S. § 4904 (relating to unsworn falsification to authorities).

Date: 10/24/25 Gabriella Salamone
(Signature)



Zito Media

PROPOSED RAILROAD
CSX RR CROSSING
PROFILE VIEW

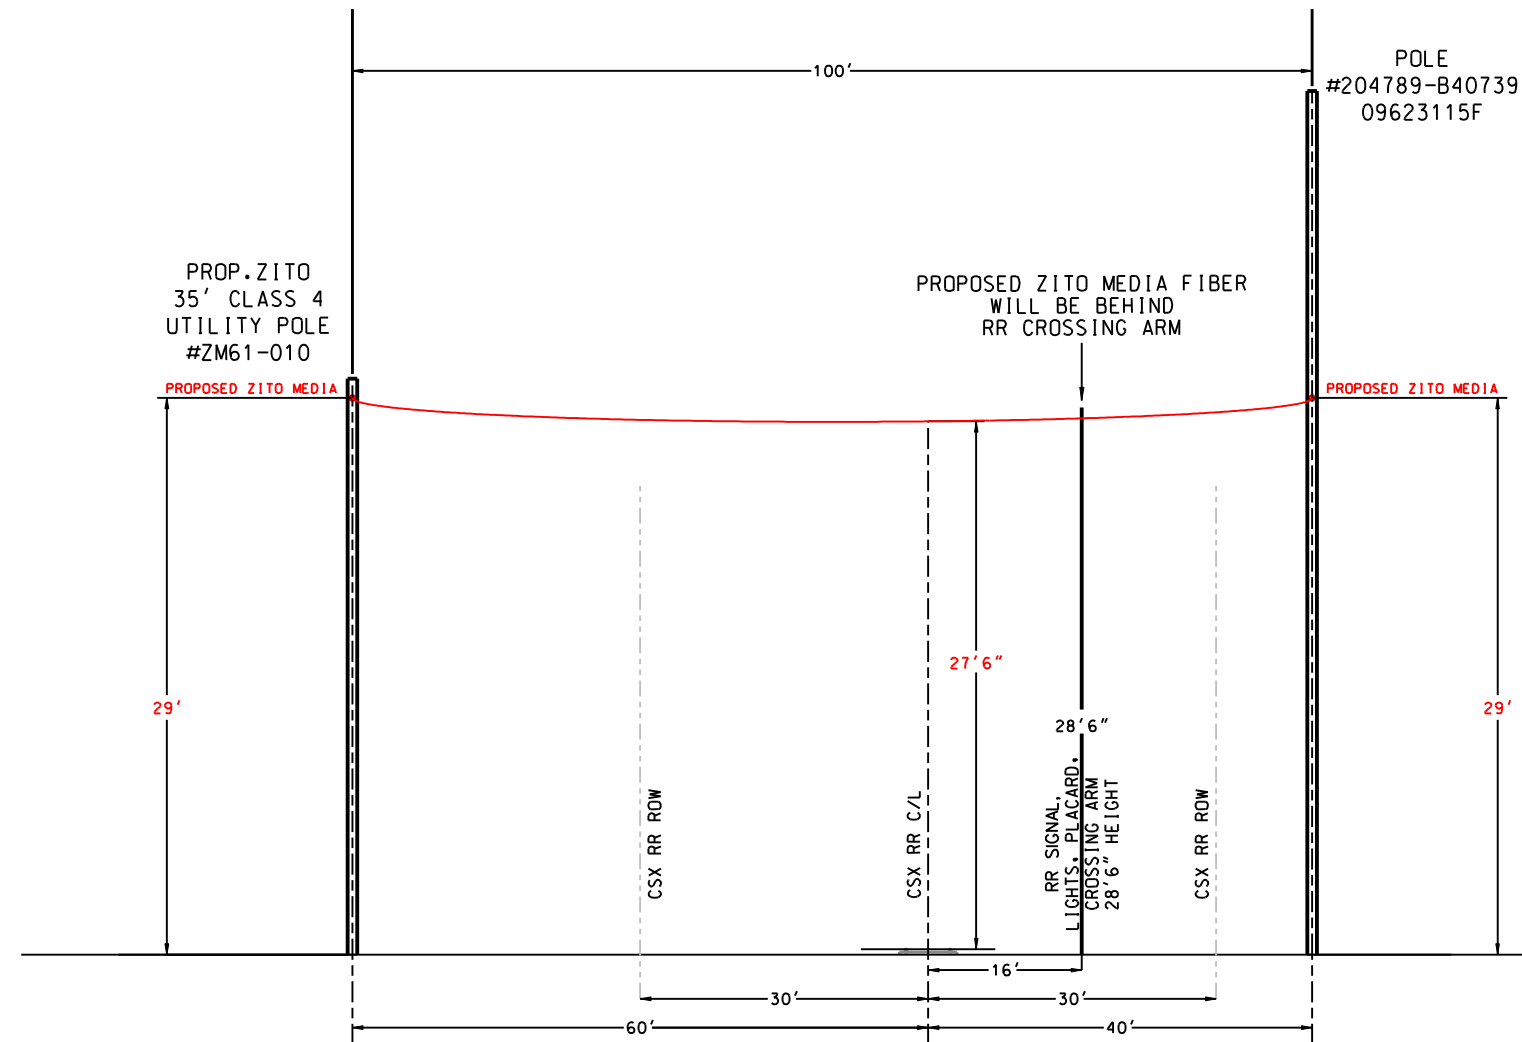

VIEW LOOKING NORTH WEST

NOTES:
 SCALE H-1" = 20' V-1" = 10' AT 11"X17" PLOT SIZE
 MAP #217-69
 CSX TRANSPORTATION, INC
 LURGAN SUBDIVISION
 ID #831933X
 ROWE RD.
 SHIPPENSBURG, PA
 LAT: 40.0373140°
 LONG: -77.5790810°
 MILEMARKER BAV #32.220


WIRE/CABLE DETAILS:
 PROPOSED 100' OF
 3/8" 48 CNT FIBER OPTIC COMMUNICATIONS CABLE
 THROUGH A 1/4" MESSENGERED (AD TECH 1 1/4" SIDR 9 FIGURE 8) AERIAL DUCT
 DEADEND STRANDVICED CLAMPED ON POLE #ZM61-010 AND #204789-B40739/09623115F



Zito Media

PROPOSED RAILROAD
CSX RR CROSSING
AERIAL VIEW

NOTES:
SCALE 1" = 20' AT 11"X17" PLOT SIZE
MAP #217-69
CSX TRANSPORTATION, INC
LURGAN SUBDIVISION
ID #831933X
ROWE RD.
SHIPPENSBURG, PA
LAT: 40.0373140°
LONG: -77.5790810°
MILEMARKER BAV #30.220

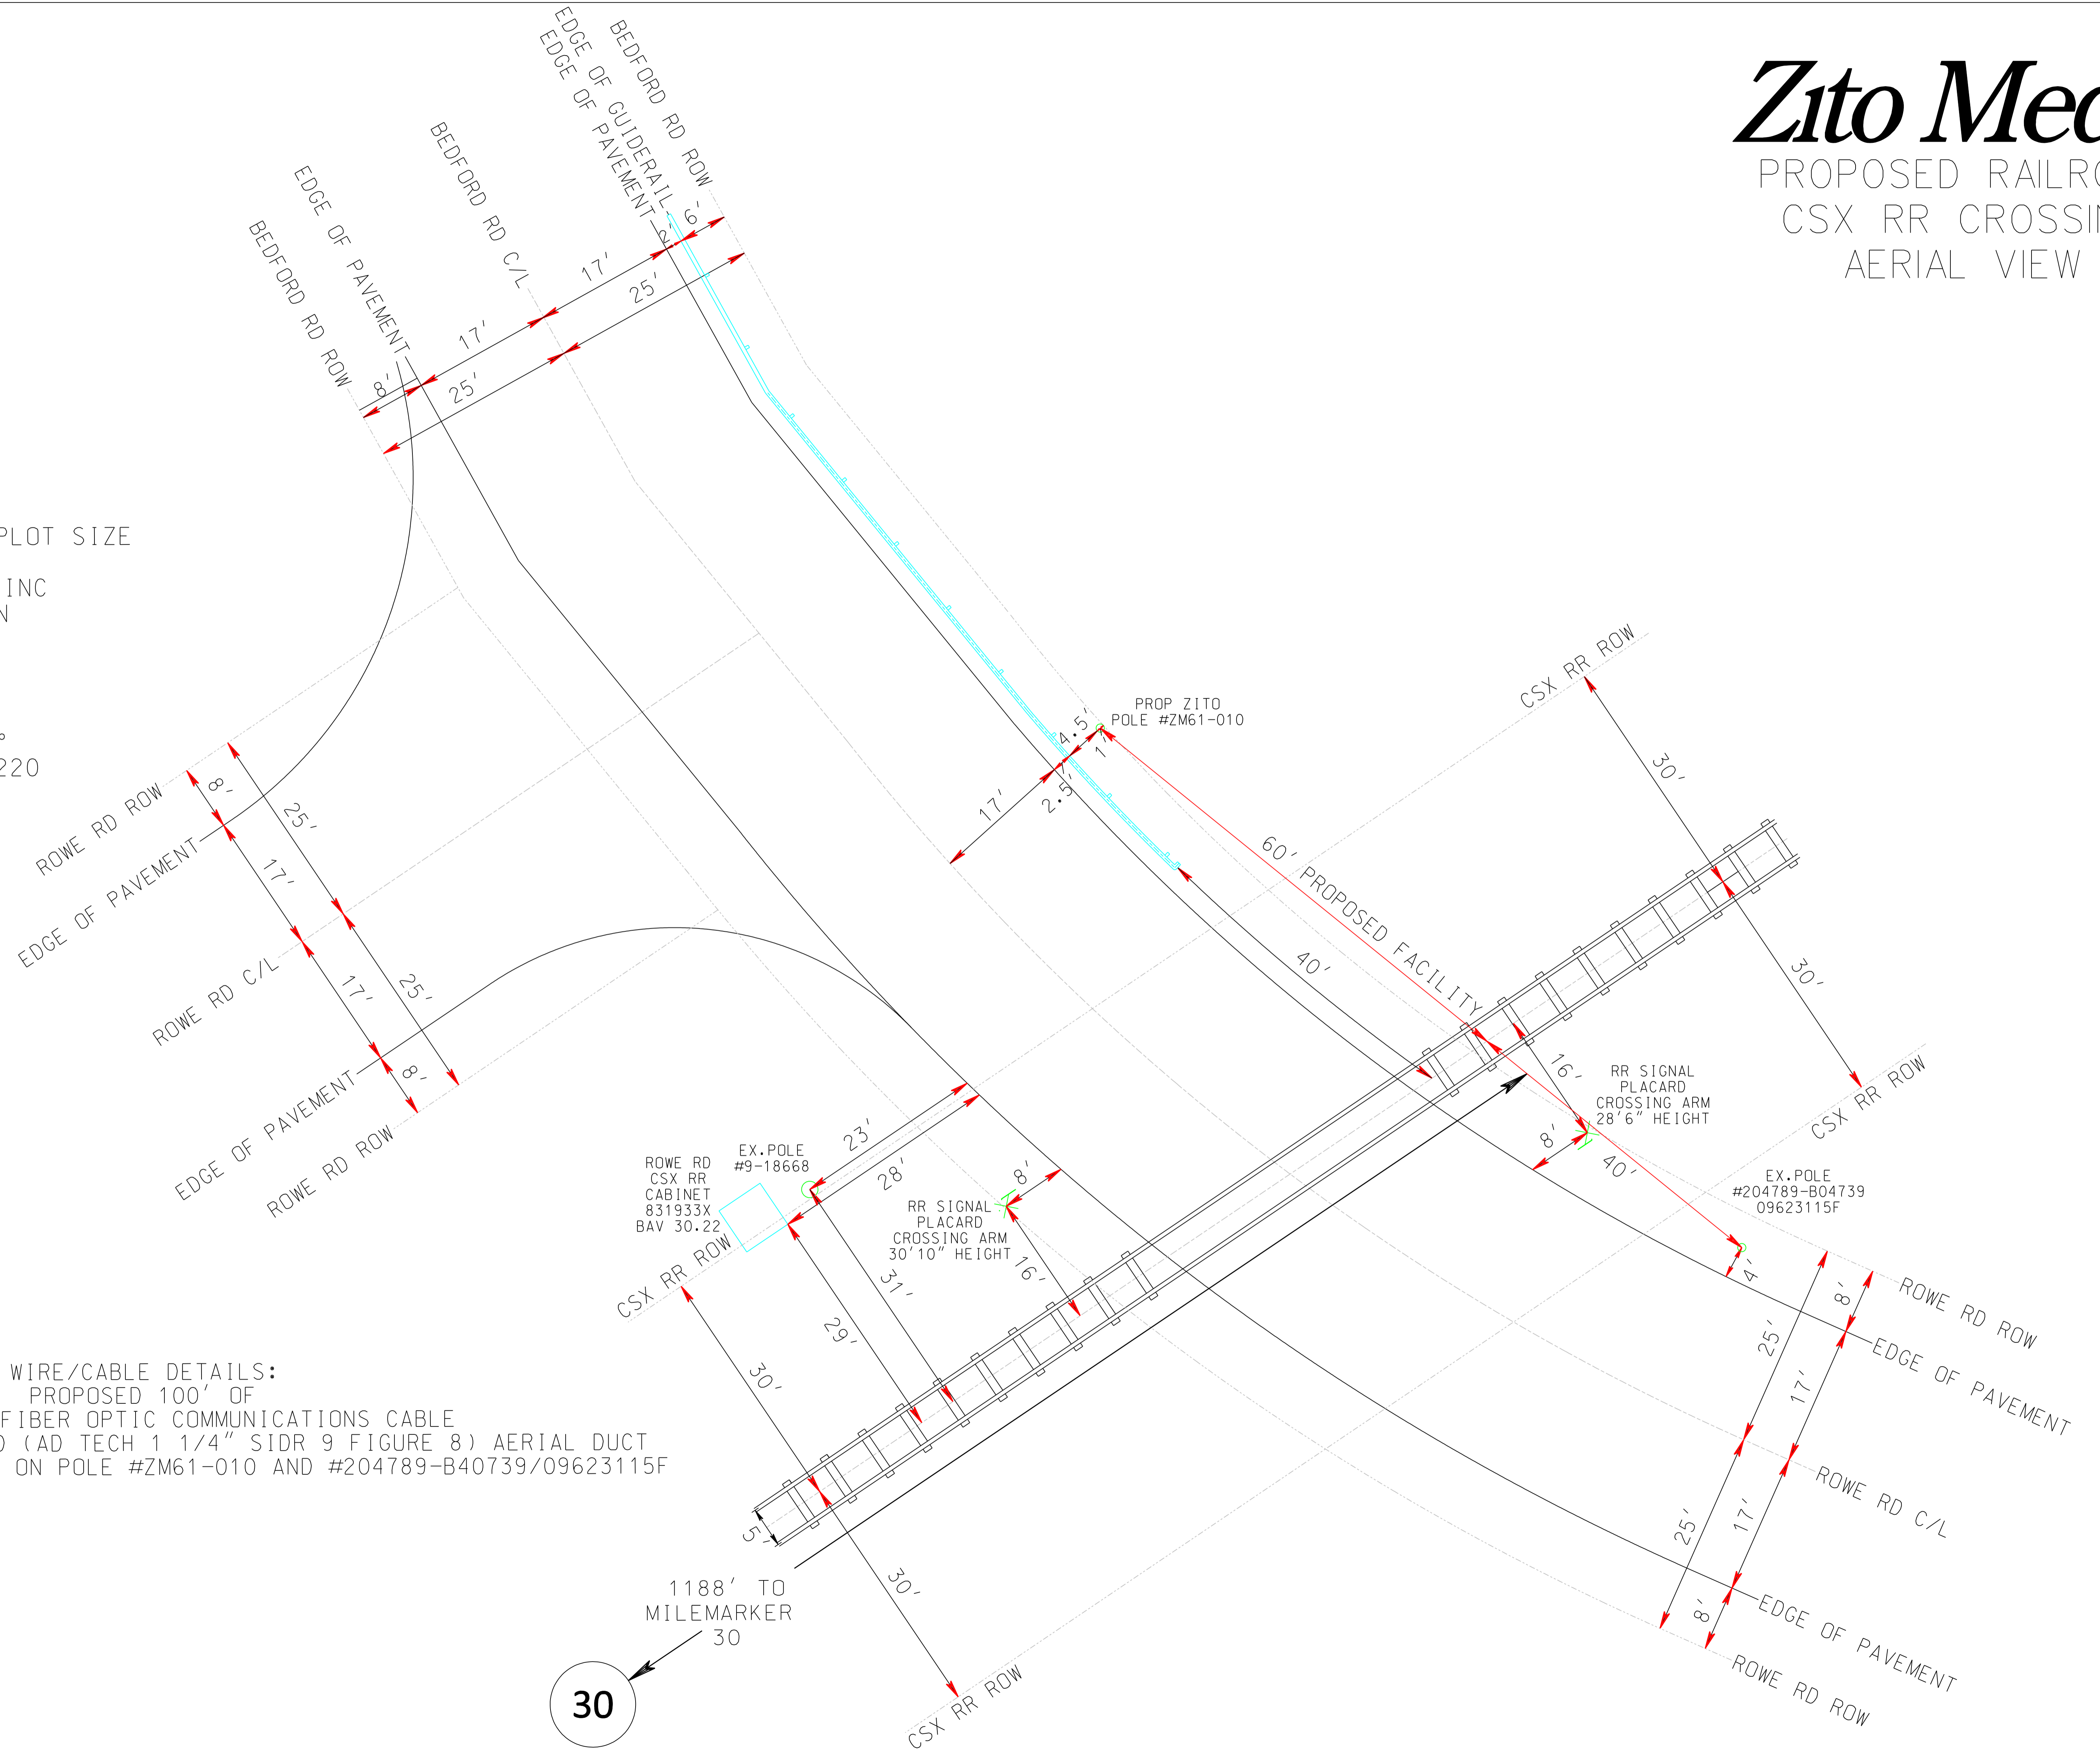

WIRE/CABLE DETAILS:
PROPOSED 100' OF
3/8" 48 CNT FIBER OPTIC COMMUNICATIONS CABLE
THROUGH A 1/4" MESSENGERED (AD TECH 1 1/4" SIDR 9 FIGURE 8) AERIAL DUCT
DEADEND STRANDVICED CLAMPED ON POLE #ZM61-010 AND #204789-B04739/09623115F

30

1188' TO
MILEMARKER
30

CERTIFICATE OF SERVICE

I hereby certify that I have this day served a true copy of the foregoing document upon the participants, listed below, in accordance with the requirements of § 1.54 (*relating to service by participant*).

Pennsylvania Department of Transportation
Row & Utility Division, Bureau of Design – PennDOT
P.O. Box 3362
Harrisburg, PA 17105-3362

Office of Chief Counsel - PennDOT
PO Box 8212
Harrisburg, PA 17105-8212

PennDOT Engineering District 8-0
2140 Herr St
Harrisburg, PA 17103-1699

City of Shippensburg
111 North Fayette Street
Shippensburg, PA 17257

Southampton Township
705 Municipal Drive
Shippensburg, PA 17257

Penelec
311 Industrial Park Road
Johnstown, PA 15904

Adams Electric Cooperative Inc.
PO Box 1055
Gettysburg, PA 17325-1055

CSX Transportation, Inc
ATTN: Corridor Occupancy Services
500 Water Street, J-180
Jacksonville, FL 32202

Dated the 24th day of October, 2025.



(Signature)