


1A7X0YH  
ROCKDALE  
CRAWFORD CO.  
Western NY & PA RR  
Brenden Kohan (814)566-8212  
brenden.kohan@cyient.com

13/P67 Coordinates 41.810442, -79.996728  
P to Rail 1 - 52'  
P to Rail 2 - 56'  
P to center of tracks - 54'  
Height of cable over tracks - 26'

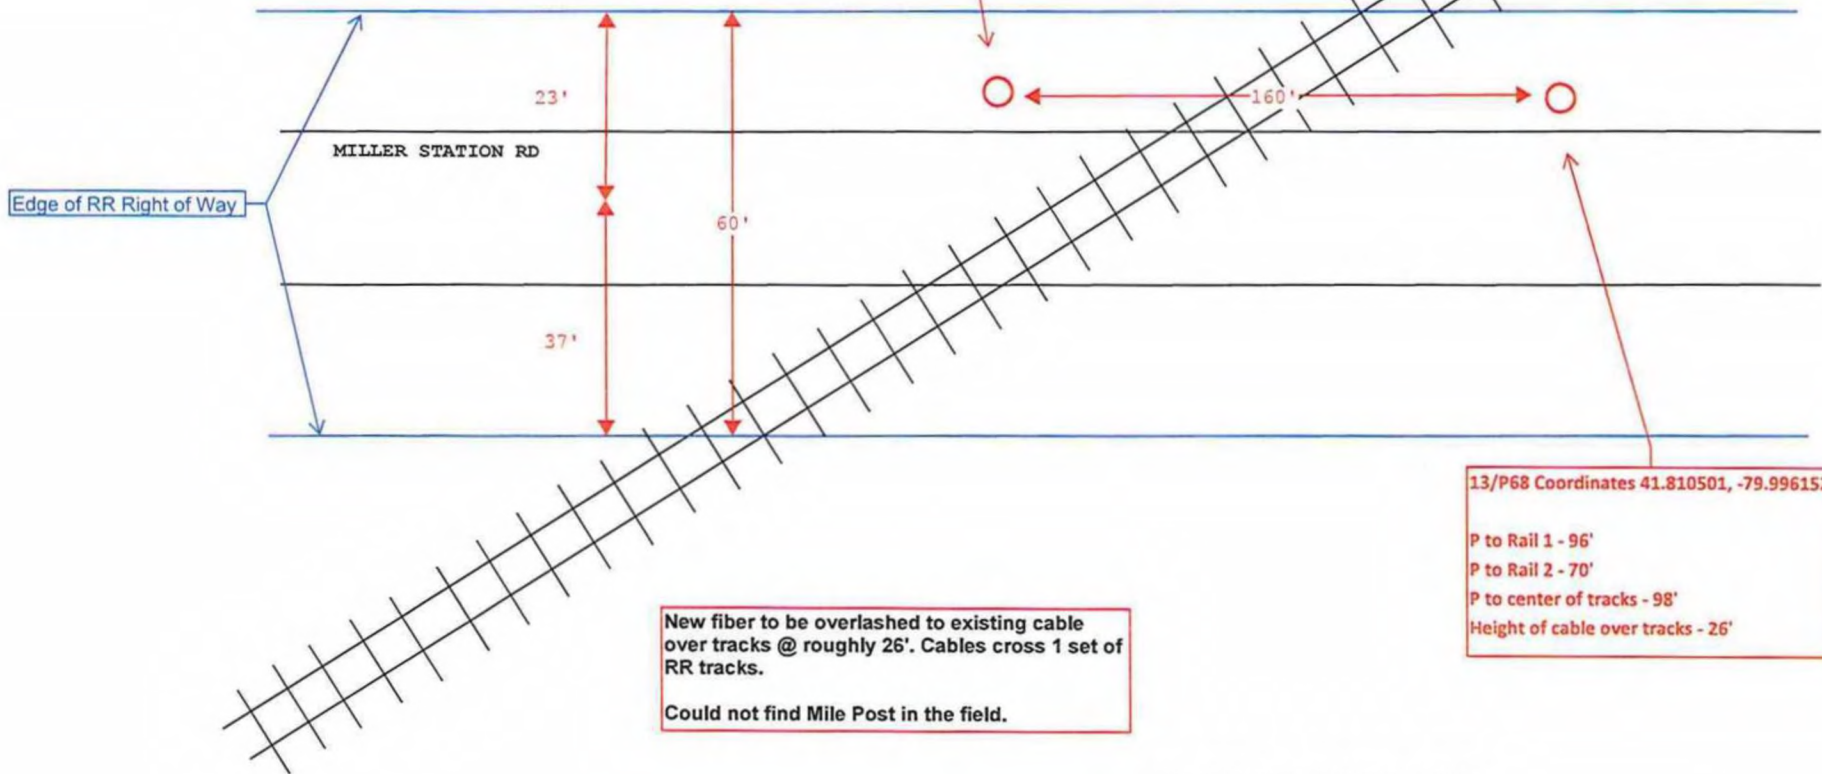

A-2025-3056158

**CERTIFIED CORRECT PLANS**  
*Chadwick B. Paul*  
Professional Engineer  
Approved by Bureau of Technical Utility Services  
**PA PUBLIC UTILITY COMMISSION**  
ATTEST *Matthew L. Hancock*  
Secretary

Pole Profile Exhibit

Looking North

13/p67

13/p68

41.810442, -79.996728

41.810501, -79.996152

New Verizon Cable to be lashed to existing cable @ heights shown below.

