



Zito Media

PROPOSED CROSSING
NORFOLK SOUTHERN RR
AERIAL VIEW

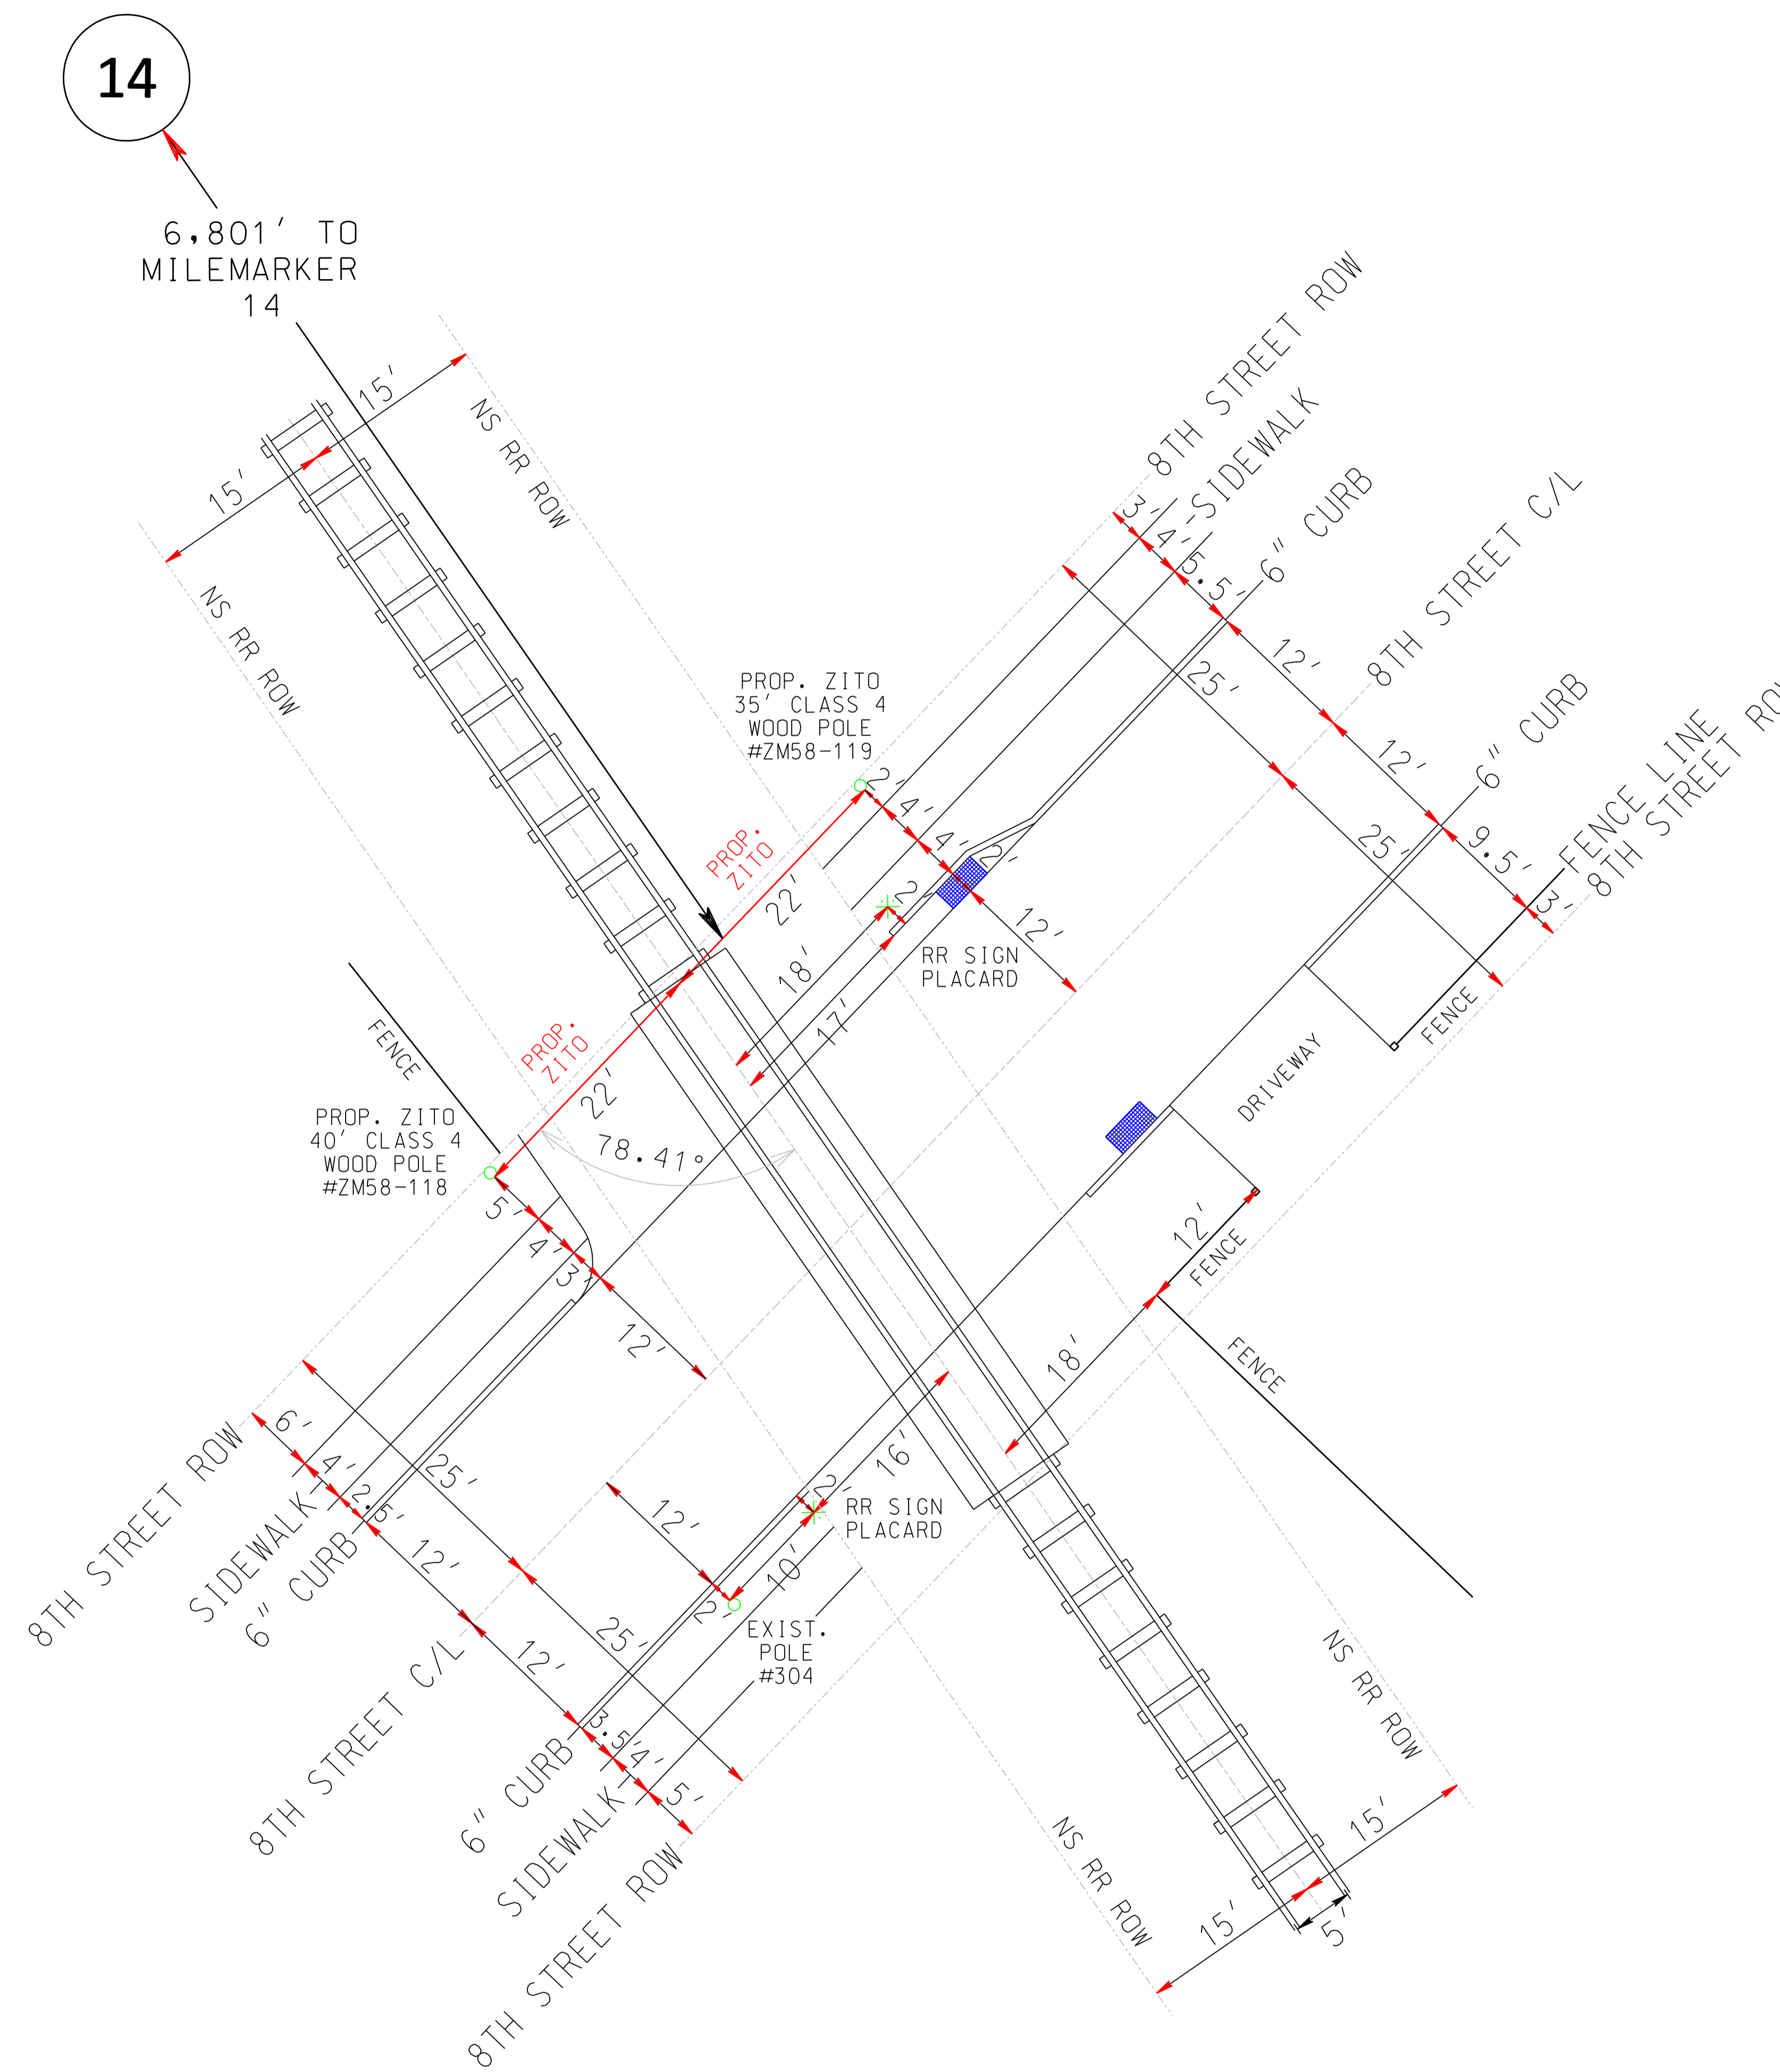

WIRE/CABLE DETAILS:
 PROPOSED 44' OF 3/8" DIAMETER
 48 CNT FIBER OPTIC COMMUNICATIONS CABLE
 THROUGH A 1/4" MESSENGERED (AD TECH 1 1/4" SIDR 9 FIGURE 8) AERIAL DUCT
 DEADEND STRANDVICED CLAMPED ON POLES #ZM58-118 AND #ZM58-119

NOTES:
 SCALE 1" = 20' AT 11"X17" PLOT SIZE
 MAP #197-12
 NORFOLK SOUTHERN RAILWAY COMPANY
 KEYSTONE DIVISION
 SOUTH FORK SEC SUBDIVISION
 ID #529072U
 8TH STREET,
 WINDBER, PA
 SOMERSET CO.
 LAT: 40.2386800°
 LONG: -78.8388570°
 MILEMARKER #14

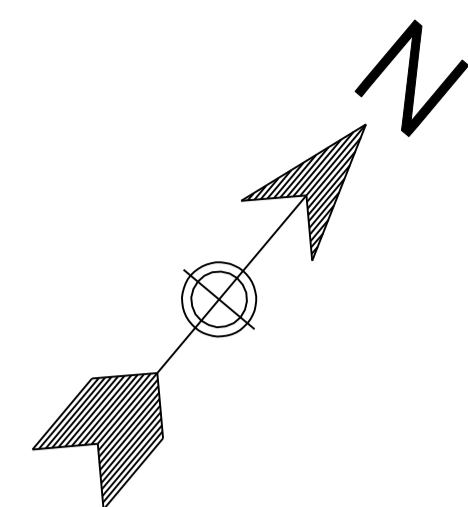


PROP. ZITO
40' CLASS 4
WOOD POLE
#ZM58-118

PROP. ZITO
35' CLASS 4
WOOD POLE
#ZM58-119

Zito Media

PROPOSED CROSSING
NORFOLK SOUTHERN RR
PROFILE VIEW

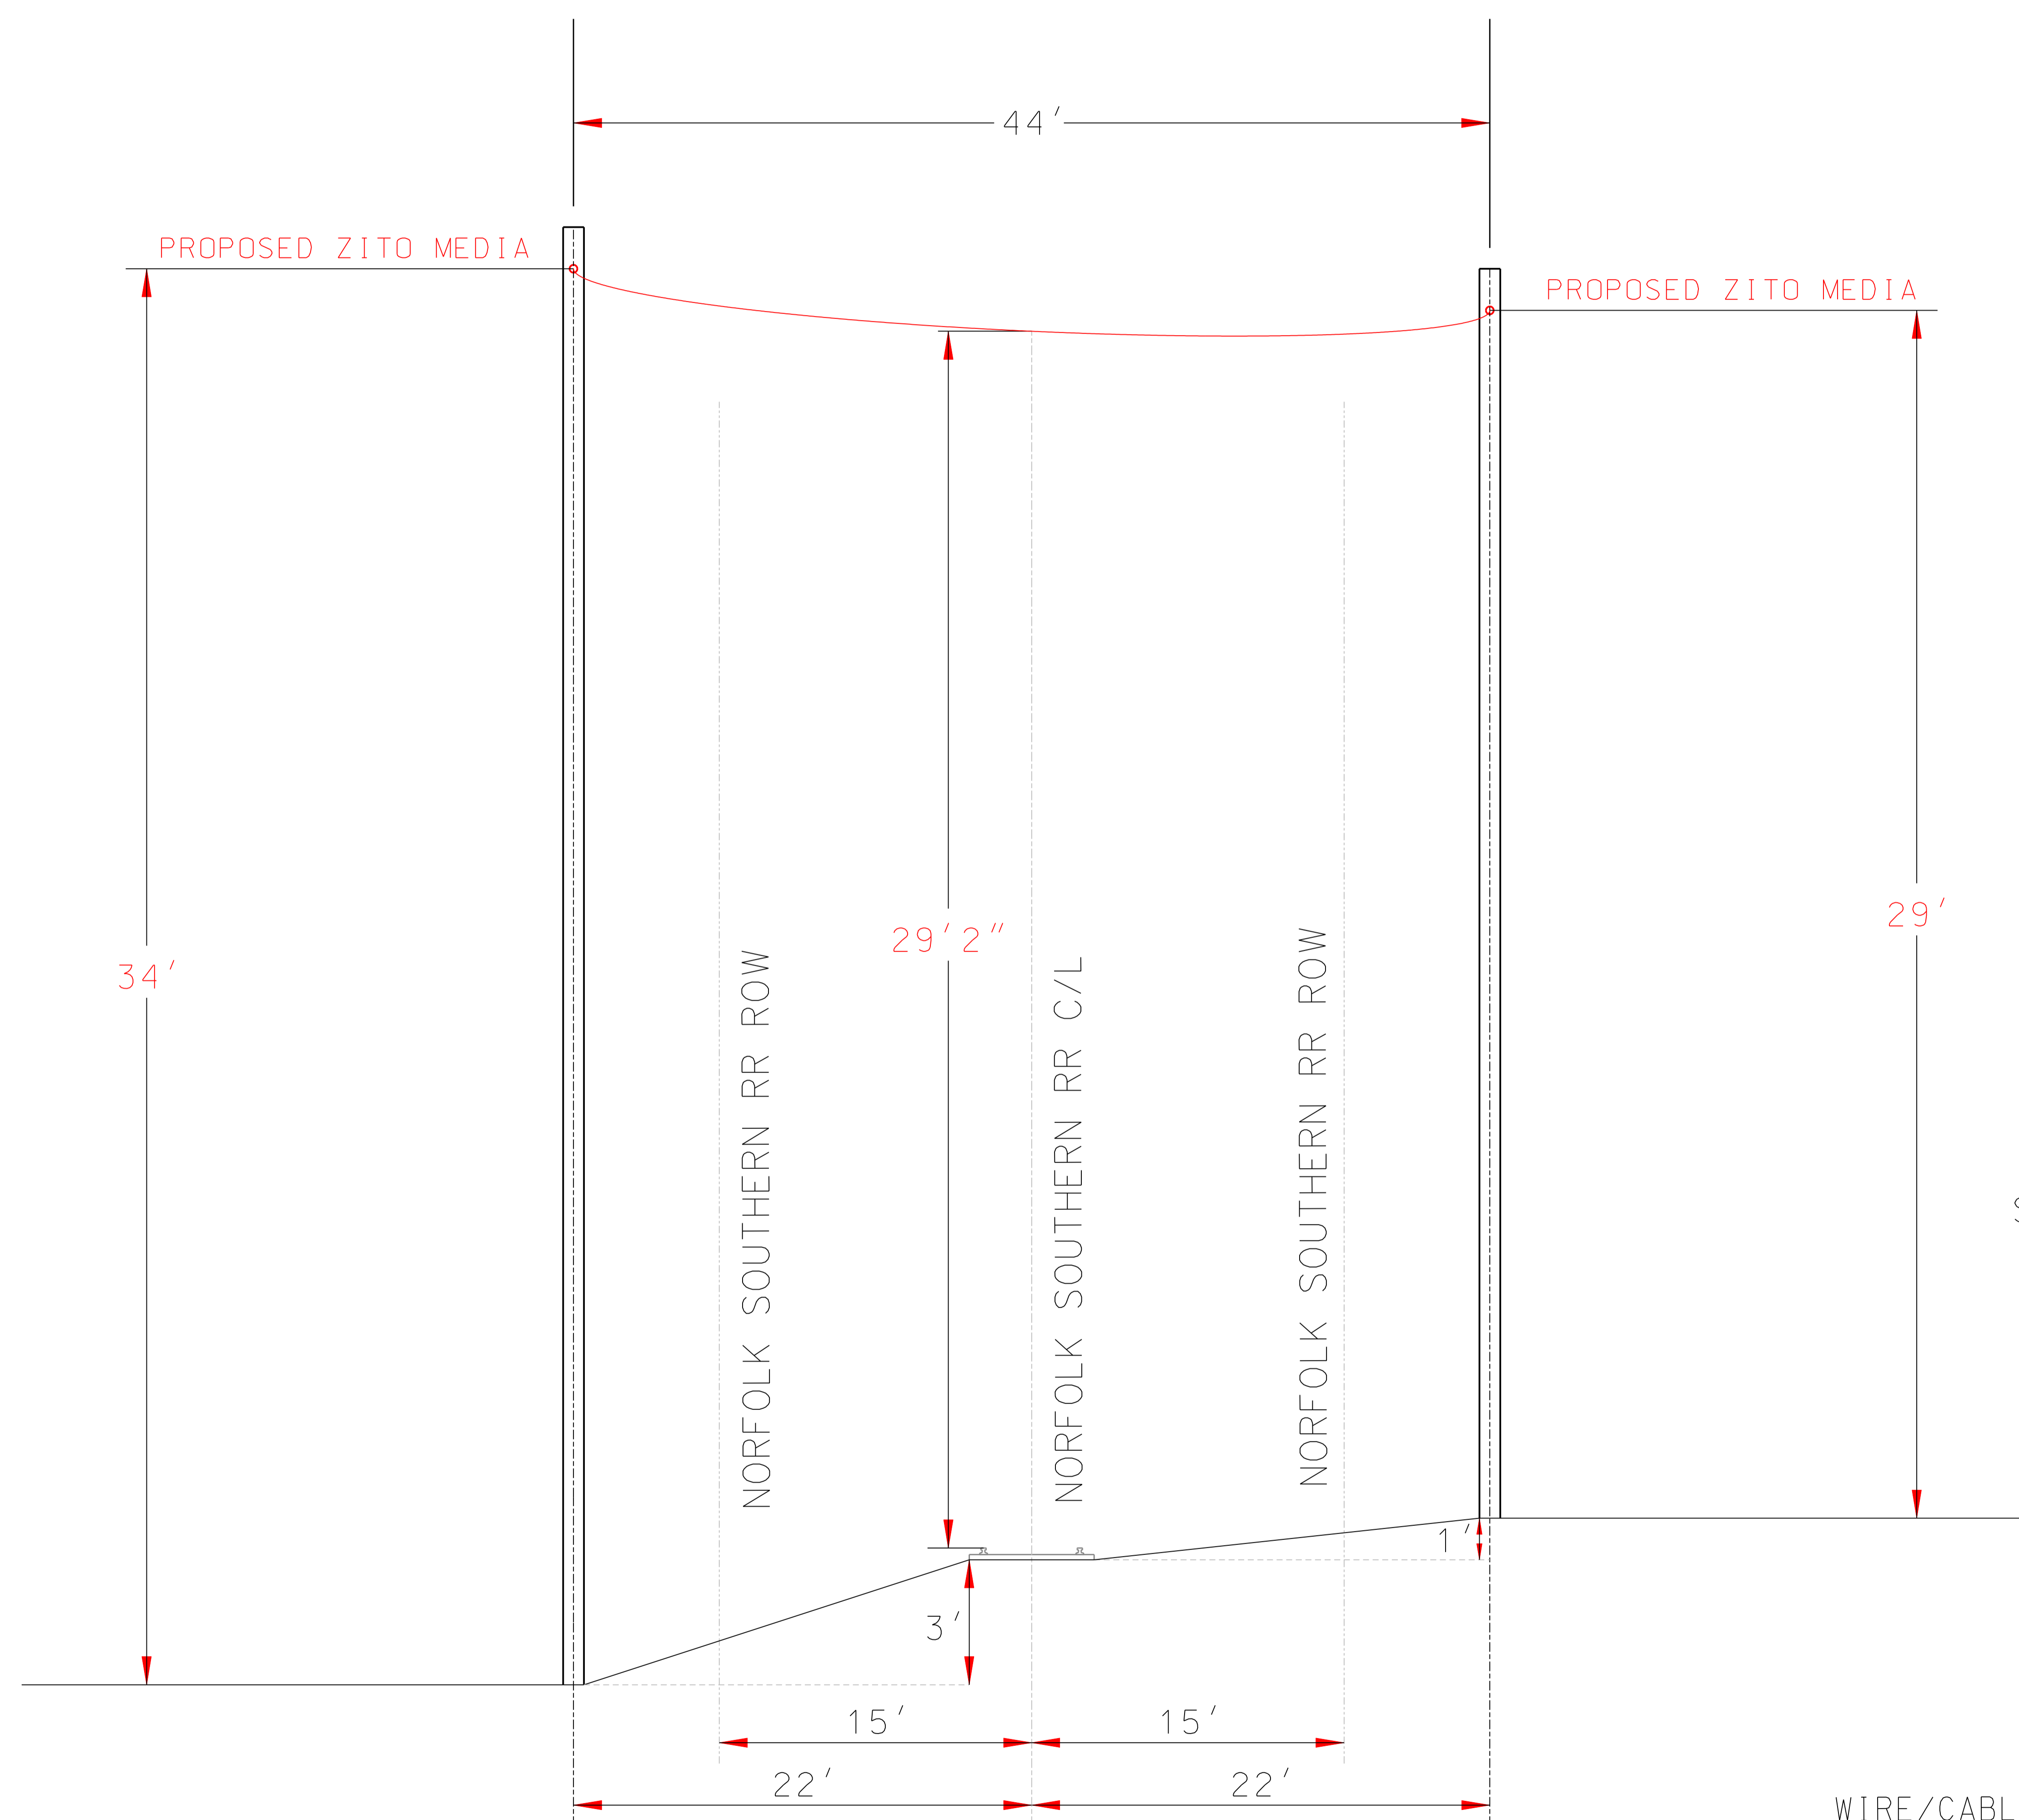

VIEW LOOKING NORTH WEST

NOTES:
SCALE H-1"= 10' V-1"= 5' AT 11"X17" PLOT SIZE
MAP #197-12
NORFOLK SOUTHERN RAILWAY COMPANY
KEYSTONE DIVISION
SOUTH FORK SEC SUBDIVISION
ID #529072U
8TH STREET.
WINDBER, PA
SOMERSET CO.
LAT: 40.2386800°
LONG: -78.8388570°
MILEMARKER #14

WIRE/CABLE DETAILS:
PROPOSED 44' OF 3/8" DIAMETER
48 CNT FIBER OPTIC COMMUNICATIONS CABLE
THROUGH A 1/4" MESSENGERED (AD TECH 1 1/4" SIDR 9 FIGURE 8) AERIAL DUCT
DEADEND STRANDVICED CLAMPED ON POLES #ZM58-118 AND #ZM58-119

CERTIFICATE OF SERVICE

I hereby certify that I have this day served a true copy of the foregoing document upon the participants, listed below, in accordance with the requirements of § 1.54 (*relating to service by participant*).

Pennsylvania Department of Transportation
Row & Utility Division, Bureau of Design – PennDOT
P.O. Box 3362
Harrisburg, PA 17105-3362

Office of Chief Counsel - PennDOT
PO Box 8212
Harrisburg, PA 17105-8212

PennDOT Engineering District 9-0
1620 N. Juniata St
Hollidaysburg, PA 16648

County of Somerset
300 North Center Avenue, Suite 500
Somerset, PA 15501

Windber Borough
1401 Graham Avenue
Windber, PA 15963

Norfolk Southern Railway Company
c/o RailPros
11819 Miracle Hills Drive, Suite 102
Omaha, NE 68154
Ns.permitting@railpros.com

Dated the 8th day of December, 2025.



(Signature)

**BEFORE
PENNSYLVANIA PUBLIC UTILITY COMMISSION**

In re: Application of Zito Media Communications, LLC for approval of the alteration of the crossing 529072U by the installation of aerial fiber optic cable where 8th Street crosses above the tracks of Norfolk Southern Railway, located in the Windber Borough in Somerset County.

Application
Docket No.

To Pennsylvania Public Utility Commission:

1. The name and address of applicant are Zito Media Communications, LLC, 102 South Main Street, Coudersport, PA 16915 Attn: Kelly Ragosta (814) 260-0700
2. The name and address of applicant's attorney is Colin Higgin, 106 Steerbrook Rd., Coudersport, PA 16915.
3. The applicant is a telecommunications provider constructing fiber optic telecommunication lines servicing private and public entities in Snyder County and elsewhere.
4. The applicant proposes to install a fiber optic line between proposed Zito Media pole ZM58-118 and proposed Zito Media pole ZM58-119 crossing Norfolk Southern Railway tracks where they are intersected by 8th Street. This fiber optic line will run approximately in the same direction as the centerline of 8th Street, crossing the tracks at a height of 29'2" from the top of the rails, and wholly within the public right of way, as shown on the attached exhibits.
5. Public utilities, municipalities, corporations, or property owners concerned in or affected by the proposed alteration of the crossing are: Pennsylvania Department of Transportation, Office of Chief Counsel-PennDot, PennDot Engineering District 9-0, County of Somerset, and Norfolk Southern Railroad.
6. The estimated cost of installing these facilities is \$1,500.00. Zito Media will be responsible for installing, maintaining and inspecting the facilities, and will provide such funds from operating capital.
7. The alteration is necessary or proper for the following reasons: To provide a connection between our network access point and customers in the Somerset County.

Wherefore, applicant prays your Honorable Commission to approve the application:

Brian Furman
Permitting Coordinator

§ 1.36. Verification.

(a) Applications, petitions, formal complaints, motions and answers thereto containing an averment of fact not appearing of record in the action or containing a denial of fact shall be personally verified by a party thereto or by an authorized officer of the party if a corporation or association. Verification means a signed written statement of fact supported by oath or affirmation or made subject to the penalties of 18 Pa. C.S. §4904 (relating to unsworn falsification to authorities). If verification is required, notarization is not necessary.

(b) The Verification form should comply substantially with the following:

VERIFICATION

I, Brian Furman, hereby state that the facts above set forth are true and correct (or are true and correct to the best of my knowledge, information and belief) and that I expect to be able to prove the same at a hearing held in this matter. I understand that the statements herein are made subject to the penalties of 18 Pa. C.S. § 4904 (relating to unsworn falsification to authorities).

Date: 12-8-25

Brian Furman
(Signature)