

Brian Furman  
Zito Media Communications  
102 South Main Street,  
Coudersport, PA 16915  
[permitting@zitomedia.com](mailto:permitting@zitomedia.com)  
814-260-0556

December 16, 2025

Secretary Pennsylvania Public Utility Commission Commonwealth Keystone Building 400  
North Street Harrisburg, PA 17120

Re: Docket No. A-2025-3056302 – Submission of Wire Relocation Plans, Cascade Street

Dear Secretary:

On behalf of Zito Media Communications, I am submitting the enclosed plans for the proposed wire relocation project on Cascade Street in association with the above-referenced docket.

In accordance with the Commission's e-filing procedures, this submission includes:

- The wire relocation plans labeled with "Docket No. A-2025-3056302"
- A Certificate of Service attesting to service upon all parties of record
- This cover letter

These materials have also been served via email to all parties of record as required.

Please accept this filing for inclusion in the docket. Should you have any questions or require additional information, I may be reached at the contact information provided above.

Respectfully submitted,

Brian Furman  
Zito Media Communications

## CERTIFICATE OF SERVICE


I hereby certify that I have this day served a true copy of the foregoing document upon the participants, listed below, in accordance with the requirements of § 1.54 (*relating to service by participant*).

|                        |   |  |
|------------------------|---|--|
| Sara Fenton            | PENNDOT                                   | <a href="mailto:sfenton@pa.gov">sfenton@pa.gov</a> ;                             |
| Karen Cummings         | PENNDOT                                   | <a href="mailto:kcummings@pa.gov">kcummings@pa.gov</a> ;                         |
| Tim Hann               | PENNDOT                                   | <a href="mailto:tihann@pa.gov">tihann@pa.gov</a> ;                               |
| Mohammad Arif Arghoshi | Department of Transportation              | <a href="mailto:marghoshi@pa.gov">marghoshi@pa.gov</a> ;                         |
| THOMAS MCCLELLAND      | PENNDOT DISTRICT 1-0                      | <a href="mailto:thmcclella@pa.gov">thmcclella@pa.gov</a> ;                       |
| ELLEN SCHAUERMAN       | ERIE COUNTY                               | <a href="mailto:ESCHAUERMAN@ERIECOUNTYPA.GOV">ESCHAUERMAN@ERIECOUNTYPA.GOV</a> ; |
| CHAD MCCONNELL         | CITY OF ERIE                              | <a href="mailto:cmccconnell@erie.pa.us">cmccconnell@erie.pa.us</a> ;             |
| ROBERT WERNICKI        | CITY OF ERIE                              | <a href="mailto:rwernicki@erie.pa.us">rwernicki@erie.pa.us</a> ;                 |
| CHRIS BEYER            | FIRSTENERGY PENNSYLVANIA ELECTRIC COMPANY | <a href="mailto:CBEYER@FIRSTENERGYCORP.COM">CBEYER@FIRSTENERGYCORP.COM</a> ;     |
| NICHOLAS BARMAN        | FIRSTENERGY PENNSYLVANIA ELECTRIC COMPANY | <a href="mailto:NBARMAN@FIRSTENERGYCORP.COM">NBARMAN@FIRSTENERGYCORP.COM</a> ;   |
| Michael Sliper         | CSX Transportation Inc.,                  | <a href="mailto:michael_sliper@csx.com">michael_sliper@csx.com</a>               |
| Erin Goglia            | Colliers Engr (CSX)                       | <a href="mailto:erin.goglia@collierseng.com">erin.goglia@collierseng.com</a>     |

Dated this 16<sup>th</sup> day of December, 2025.

*Brian Furman*

(Signature)

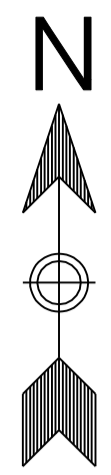


PUC Docket A-2025-3056302

# Zito Media


PROPOSED RAILROAD  
CSX/NS RR CROSSING  
AERIAL VIEW

NOTES:  
SCALE 1" = 30' AT 11"X17" PLOT SIZE

MAP #1559  
CSX RR 3 TRACKS  
ID# CSX662278  
NS RR 3 TRACKS  
D.O.T. 524002M  
1340 CASCADE ST  
ERIE, PA 16502  
LAT: 42.11431°  
LONG: -80.10129°  
MILEPOST 88/89

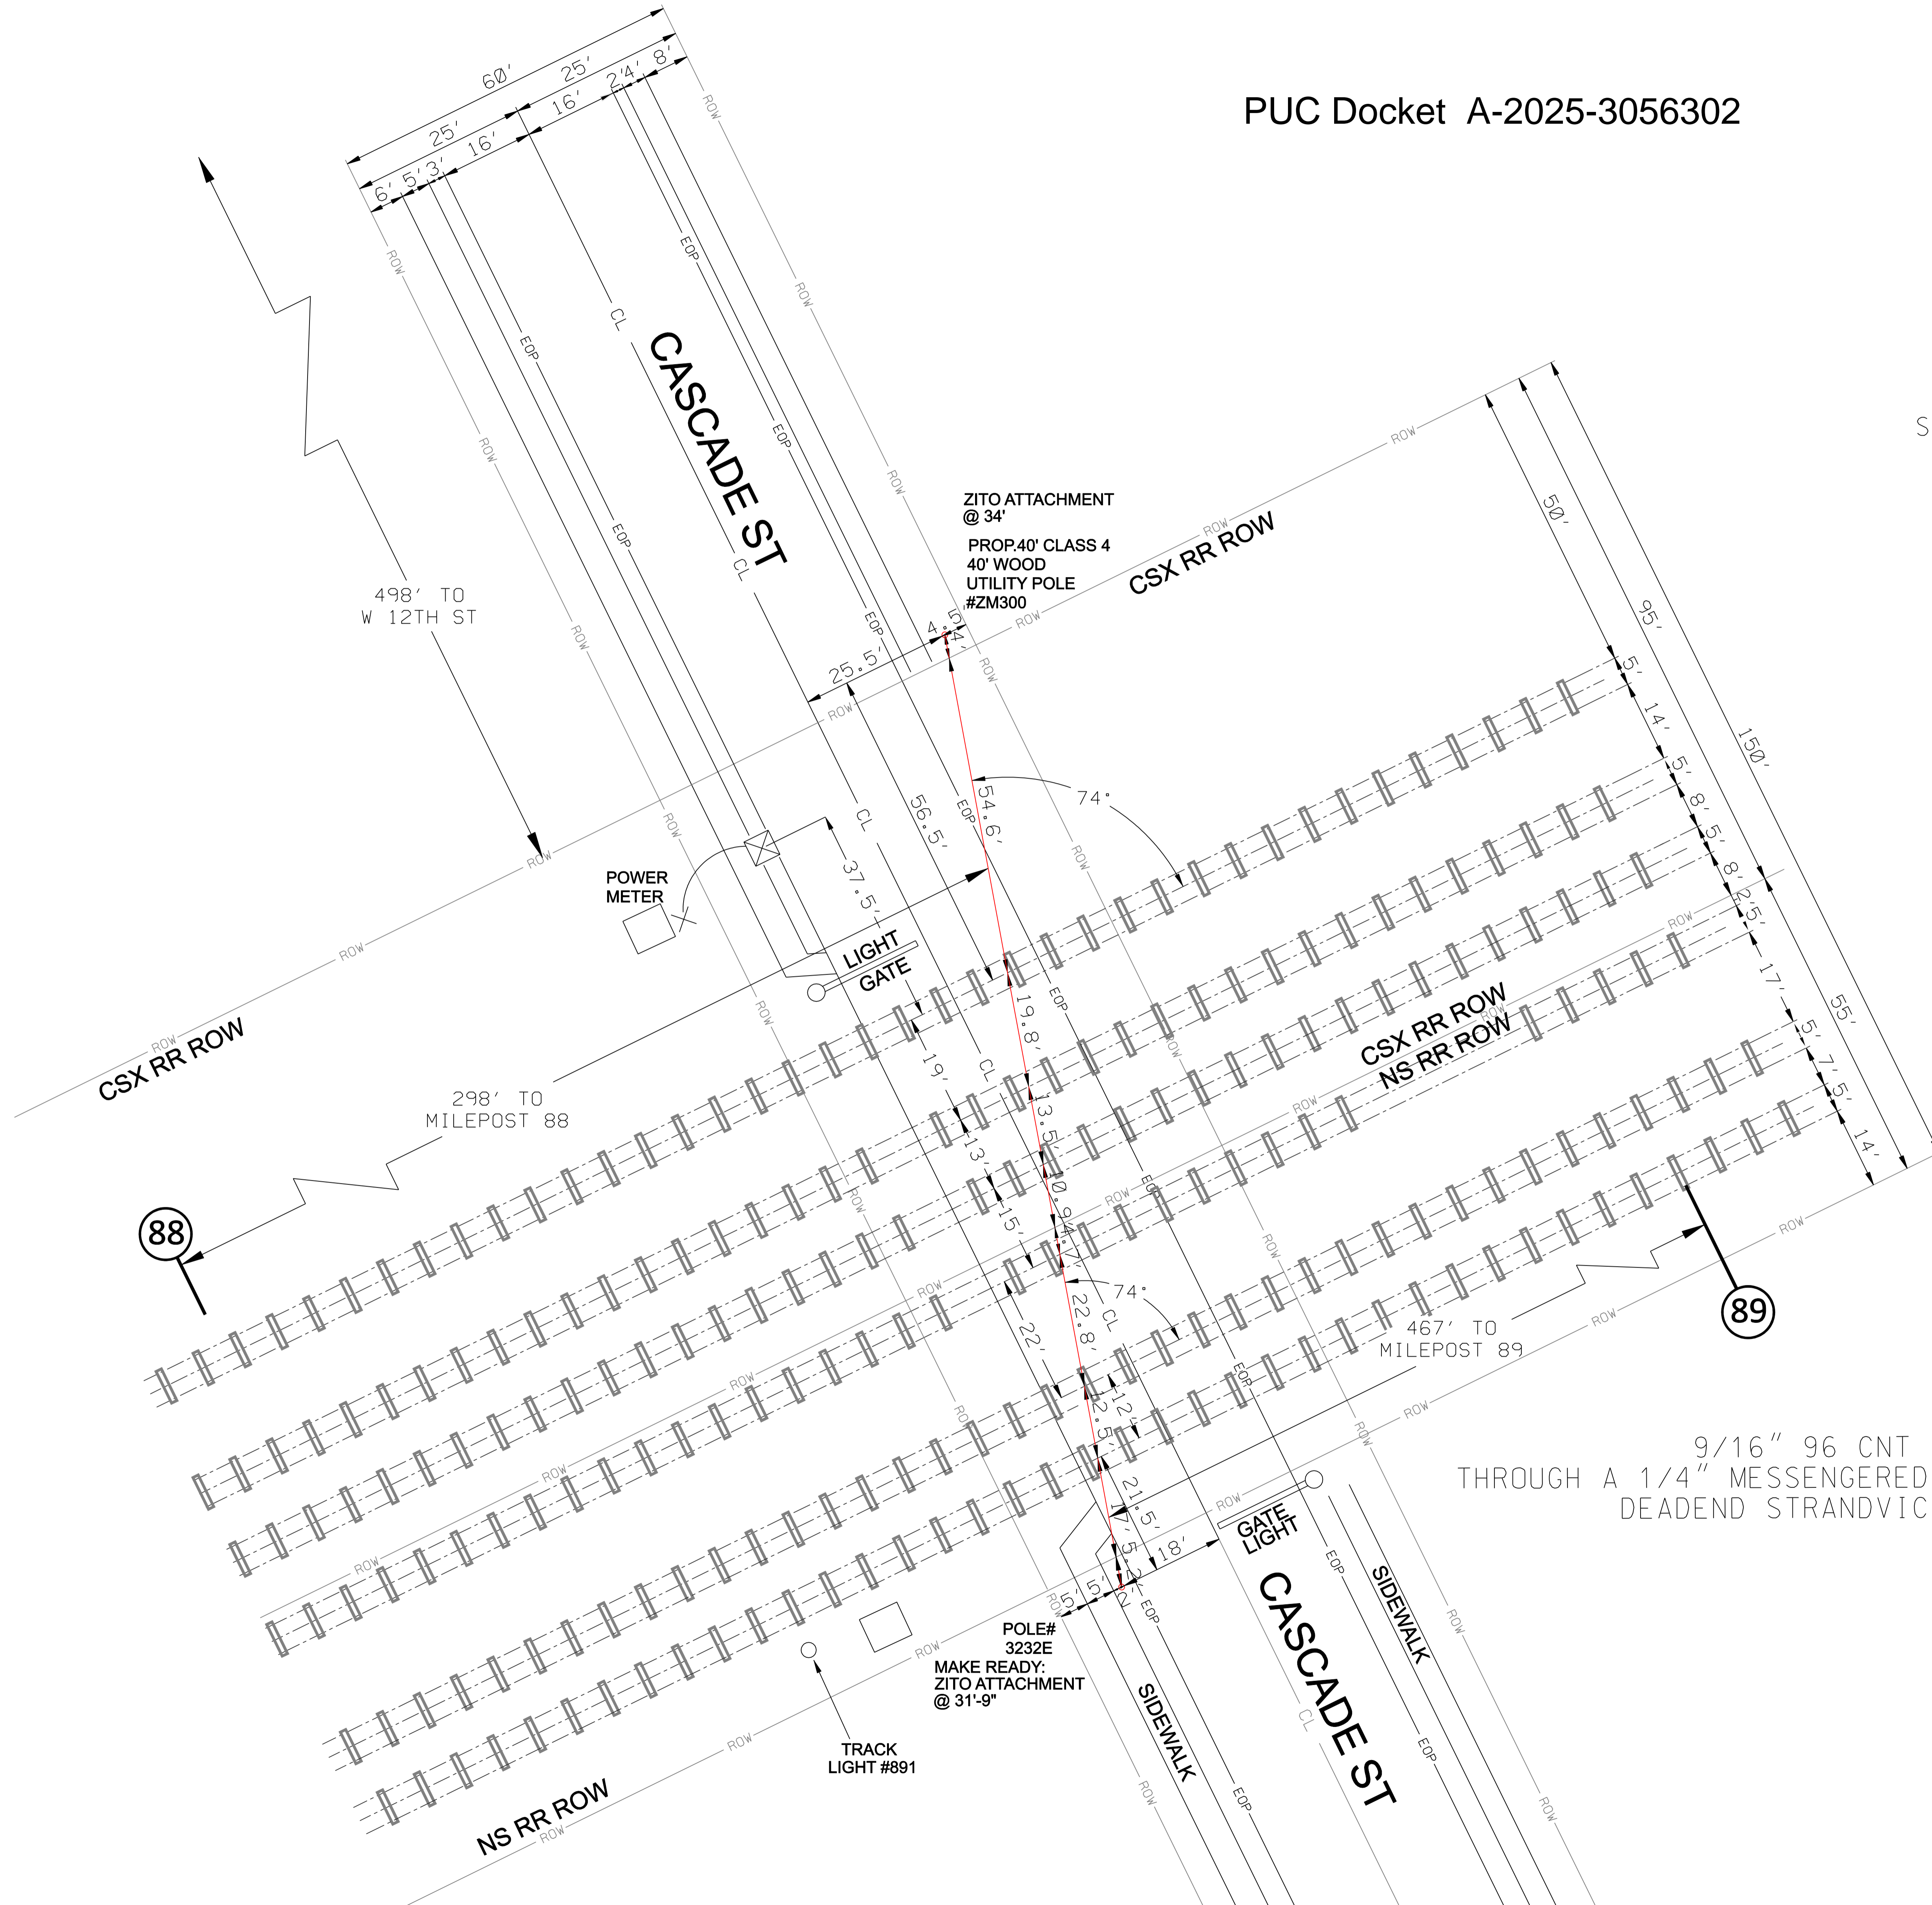

WIRE/CABLE DETAILS:  
PROPOSED 165' OF  
9/16" 96 CNT FIBER OPTIC COMMUNICATIONS CABLE  
THROUGH A 1/4" MESSENGERED (AD TECH 1 1/4" SDR 9 FIGURE 8) AERIAL DUCT  
DEADEND STRANDVICED CLAMPED ON POLE #3232E AND #ZM300

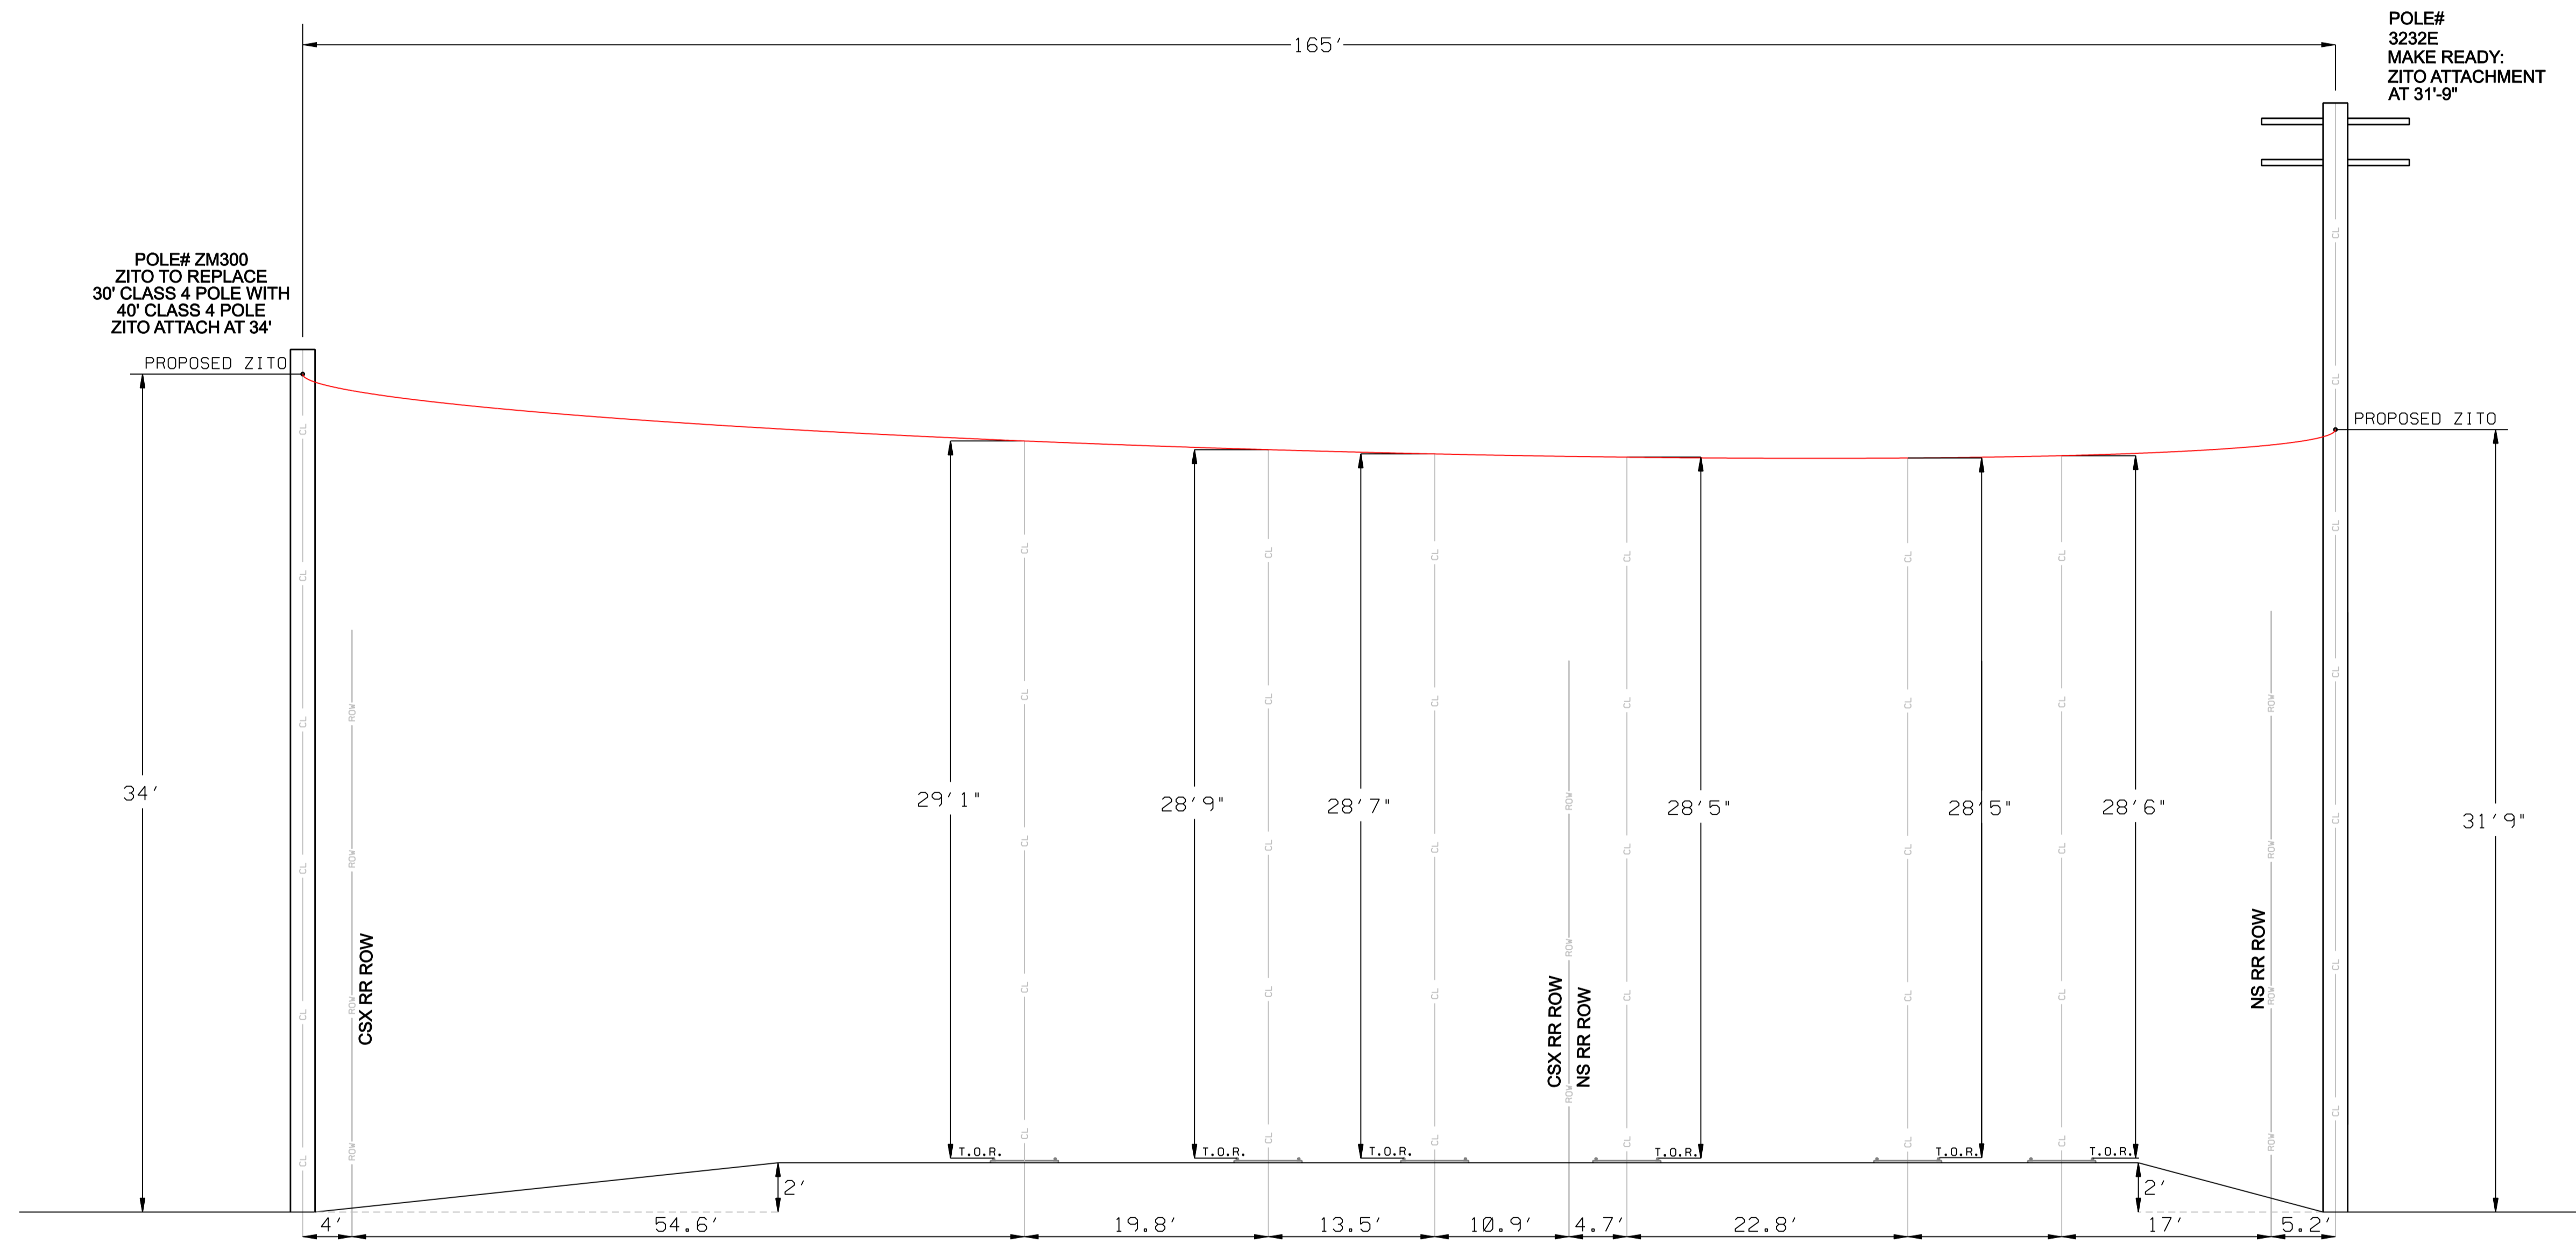

VIEW LOOKING EAST  
SCALE H-1" = 20' V-1" = 10' AT 11"X17" PLOT SIZE

MAP #1559  
CSX RR 3 TRACKS  
ID# CSX662278  
NS RR 3 TRACKS  
D.O.T. 524002M  
1340 CASCADE ST  
ERIE, PA 16502  
LAT: 42.11431°  
LONG: -80.10129°  
MILEPOST 88/89

WIRE/CABLE DETAILS:  
PROPOSED 165' OF  
9/16" 96 CNT FIBER OPTIC COMMUNICATIONS CABLE  
THROUGH A 1/4" MESSENGERED (AD TECH 1 1/4" SIDR 9 FIGURE 8) AERIAL DUCT  
DEADEND STRANDVICED CLAMPED ON POLE #3232E AND #ZM300