



CERTIFIED CORRECT PLANS
Will M. D. P.E.
Professional Engineer
Approved by Bureau of Technical Utility Services
PA PUBLIC UTILITY COMMISSION
ATTEST *Matthew L. H.*
Secretary

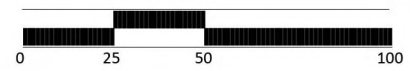

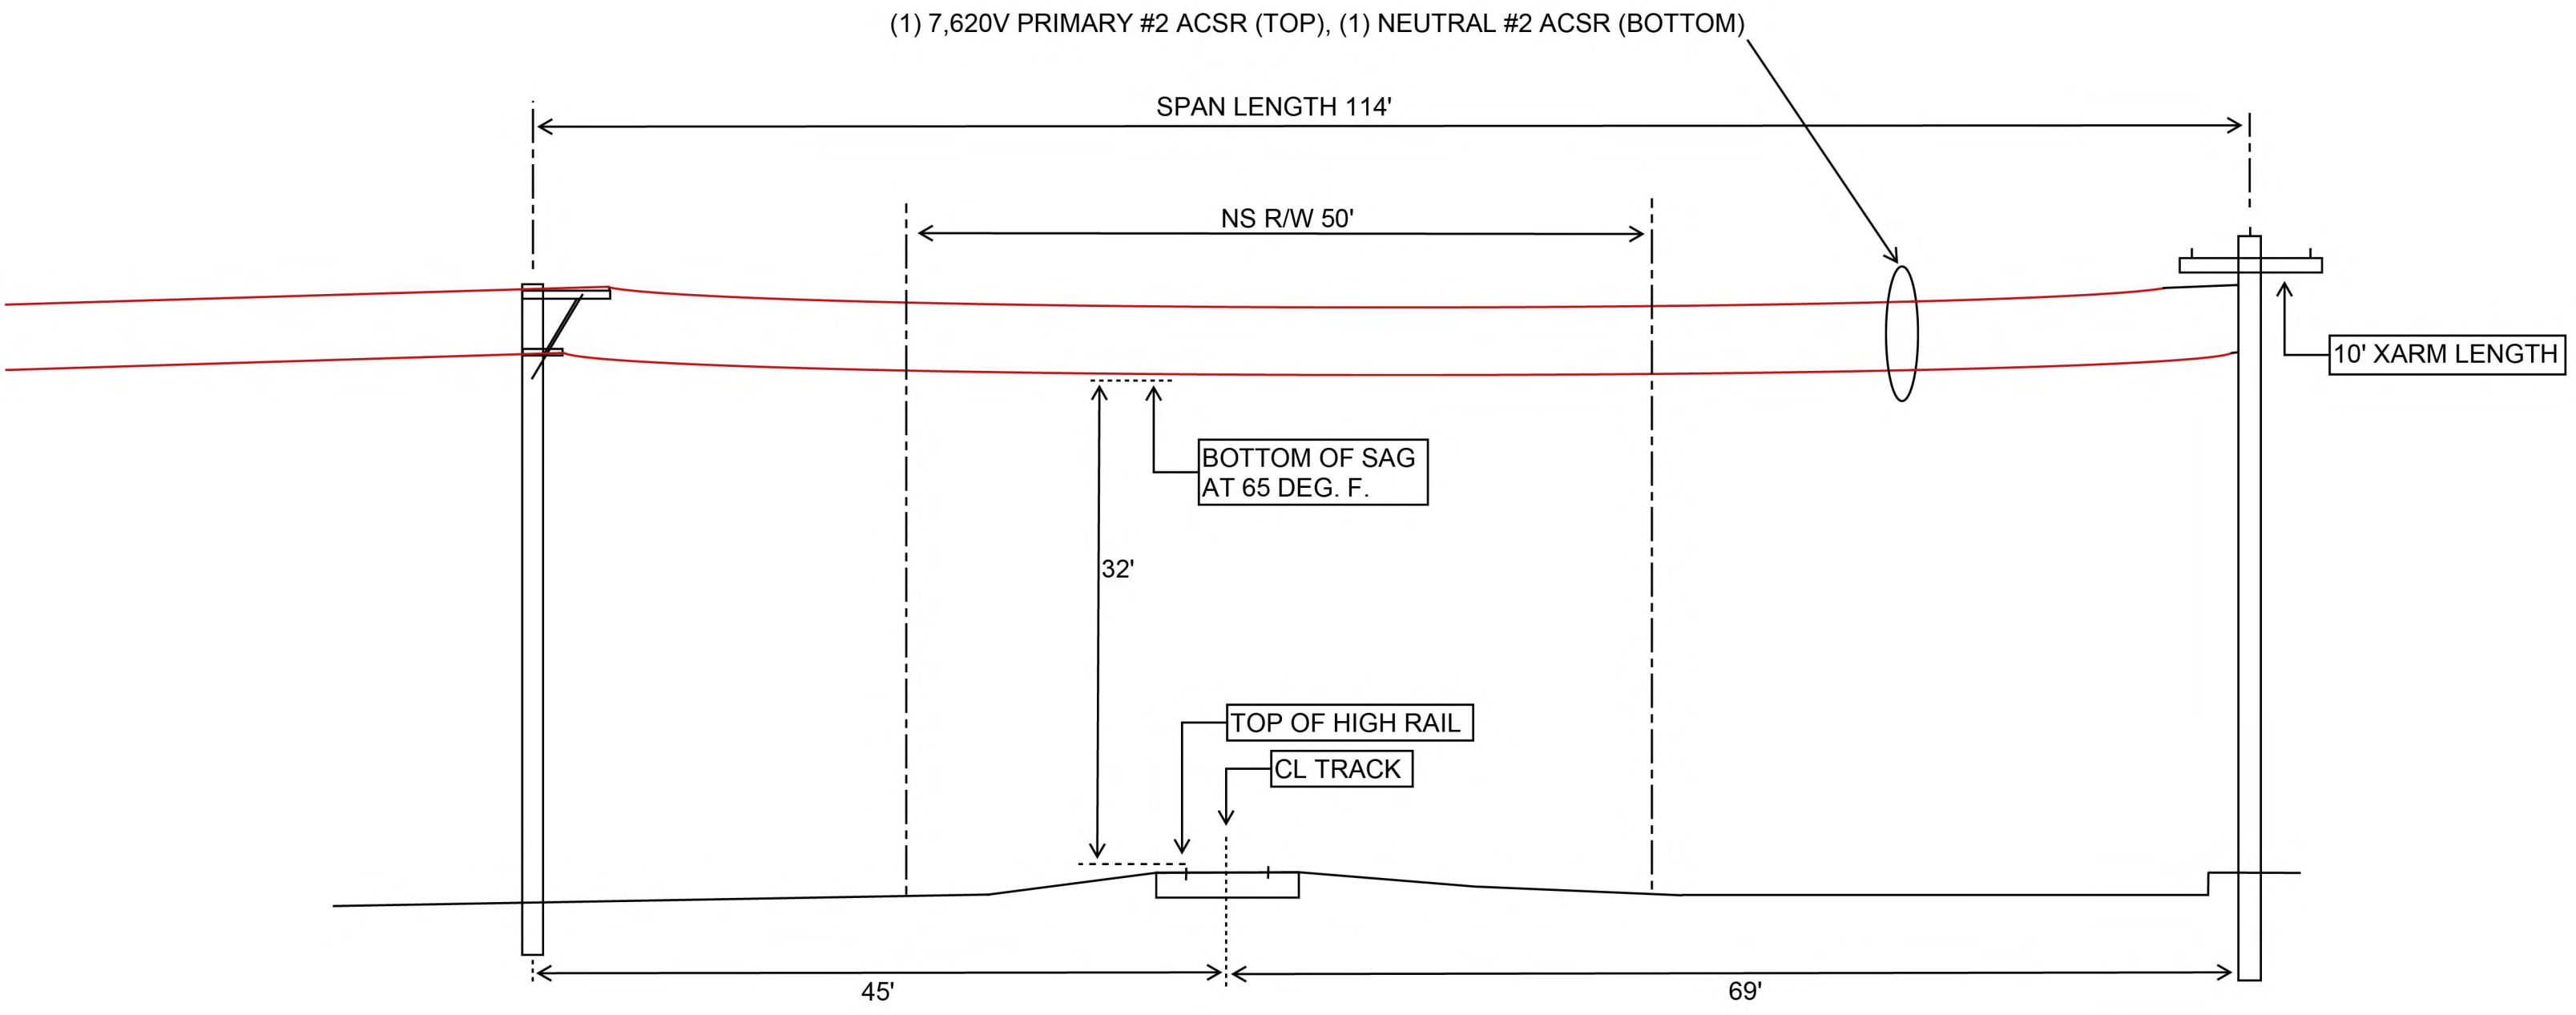

CERTIFIED CORRECT PLANS
Will M. D.
Professional Engineer
Approved by Bureau of Technical Utility Services
PA PUBLIC UTILITY COMMISSION
ATTEST *Matthew L. Hancock*
Secretary

