

A-2025-3056370



METHOD: AERIAL CROSSING
MUNICIPALITY: LAWRENCE TWP
COUNTY: CLEARFIELD
CROSSING NUMBER: 148 789F
LAT: 41.0053056
LONG: -78.4594721

**FLAGGING
REQUIRED**

R.J. CORMAN RAILWAY PERMIT
PERMIT SKETCH
1A6HQ3F




CERTIFIED CORRECT PLANS
Will M. D. P.E.
Professional Engineer
Approved by Bureau of Technical Utility Services
PA PUBLIC UTILITY COMMISSION
ATTEST *Matthew L. H. Secretary*
Secretary

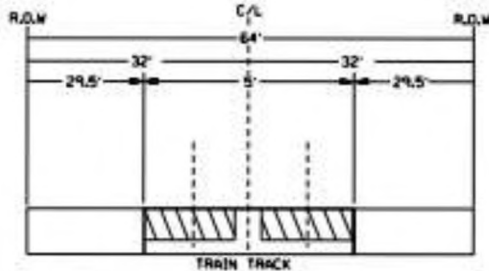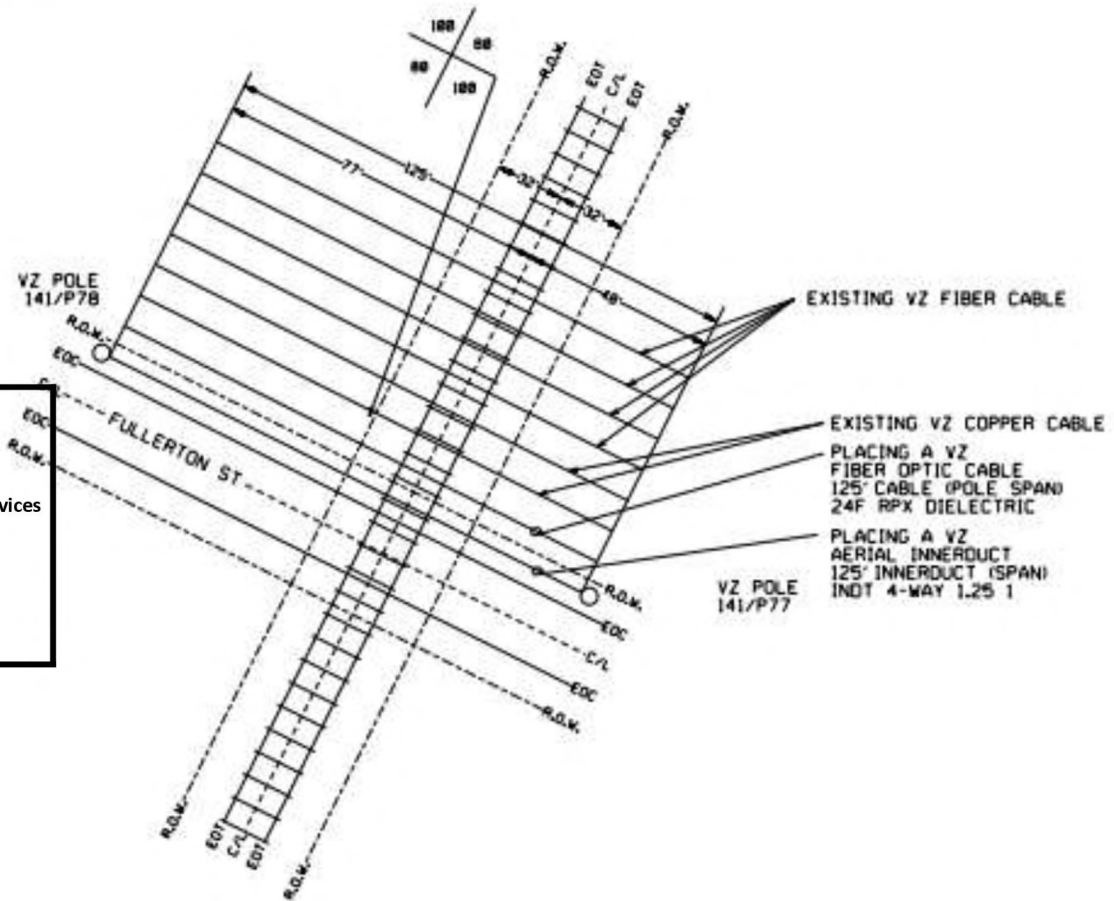

CERTIFIED CORRECT PLANS
Will M. A. P.E.
 Professional Engineer
 Approved by Bureau of Technical Utility Services
PA PUBLIC UTILITY COMMISSION
 ATTEST *Matthew L. Hensch*
 Secretary 4/17/15

R.J. CORMAN RAILWAY PERMIT
 PERMIT SKETCH
 1A6HQ3F

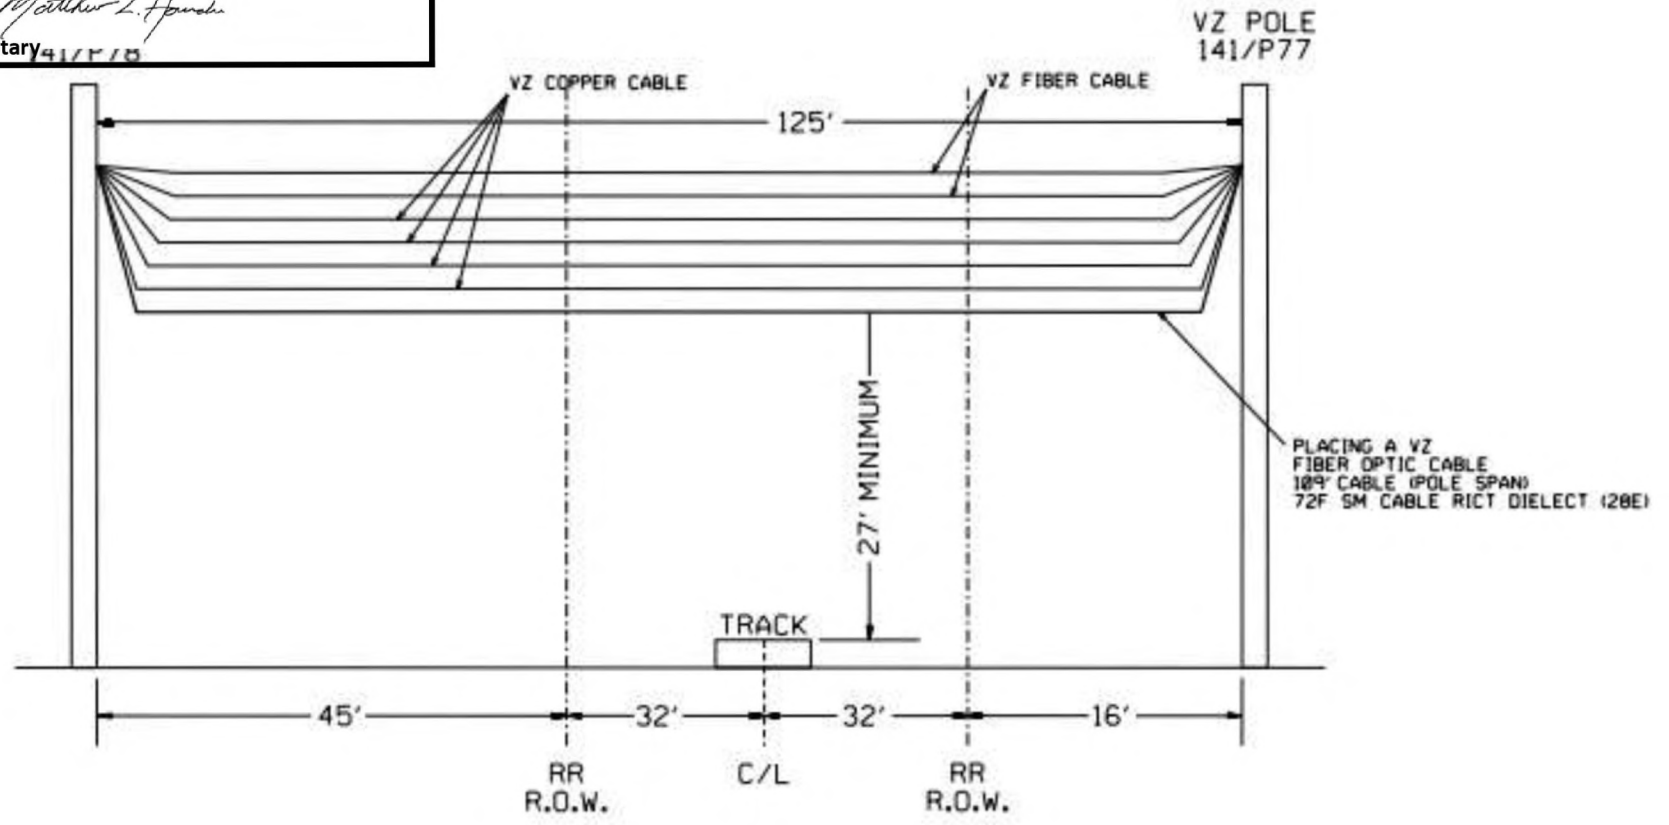

PRINT 2 OF 2
 NOT TO SCALE