



May 27, 2026

Matthew Homsher, Secretary
Pennsylvania Public Utility Commission
Commonwealth Keystone Building
400 North Street
Harrisburg, PA 17120

RE: Liberty Bell Trail Project – Final Construction Plans

Docket No. A-2026-3059799
Hatfield Township, Montgomery County PA

Dear Secretary Homsher:

On behalf of Hatfield Township, Bowman Consulting Group, Ltd. (Bowman) hereby submits the final construction plans for the Liberty Bell Trail Project, **Docket No. A-2026-3059799**, for filing with the Commission.

Please note that copies of this submission have been provided to all parties of record in accordance with PUC requirements.

If you have any questions or require additional information, please do not hesitate to contact me at (610) 594-9995 or jkouch@bowman.com.

Sincerely,



James J. Kouch, P.E.
Regional Service Lead – Municipal/Private Design

JJK/jmk

cc: Holly Gilliland, PUC
Leo Mount, SEPTA
Adam Blakeley, SEPTA
Youssef Youssef, SEPTA
Steve Goodwin, SEPTA
Jennifer Dougherty, SEPTA
Pedro Ferrer, SEPTA
Peter Kuntz, PNRR
Ed Williams, PNRR
Michael Anderson, PennDOT
Abiy Abebe, PennDOT
Matt Galenas, P.E., PennDOT Project Manager (DVRPC)
Hatfield Township Solicitor

Q:\PA-FTWA-MC\MCM\eng\HATFITO1\821585_Liberty Bell Trail\Correspondence\Out\PUC\2026-05-27_Final PUC Submission Letter.docx

| | | | | | |
|-------------------|------------|-------|---------|---------|----|
| DISTRICT | COUNTY | ROUTE | SECTION | SHEET | |
| 6-0 | MONTGOMERY | 1004 | LBT | 6 OF 21 | |
| HATFIELD TOWNSHIP | | | | | |
| REVISION NUMBER | REVISIONS | | | DATE | BY |
| | | | | | |

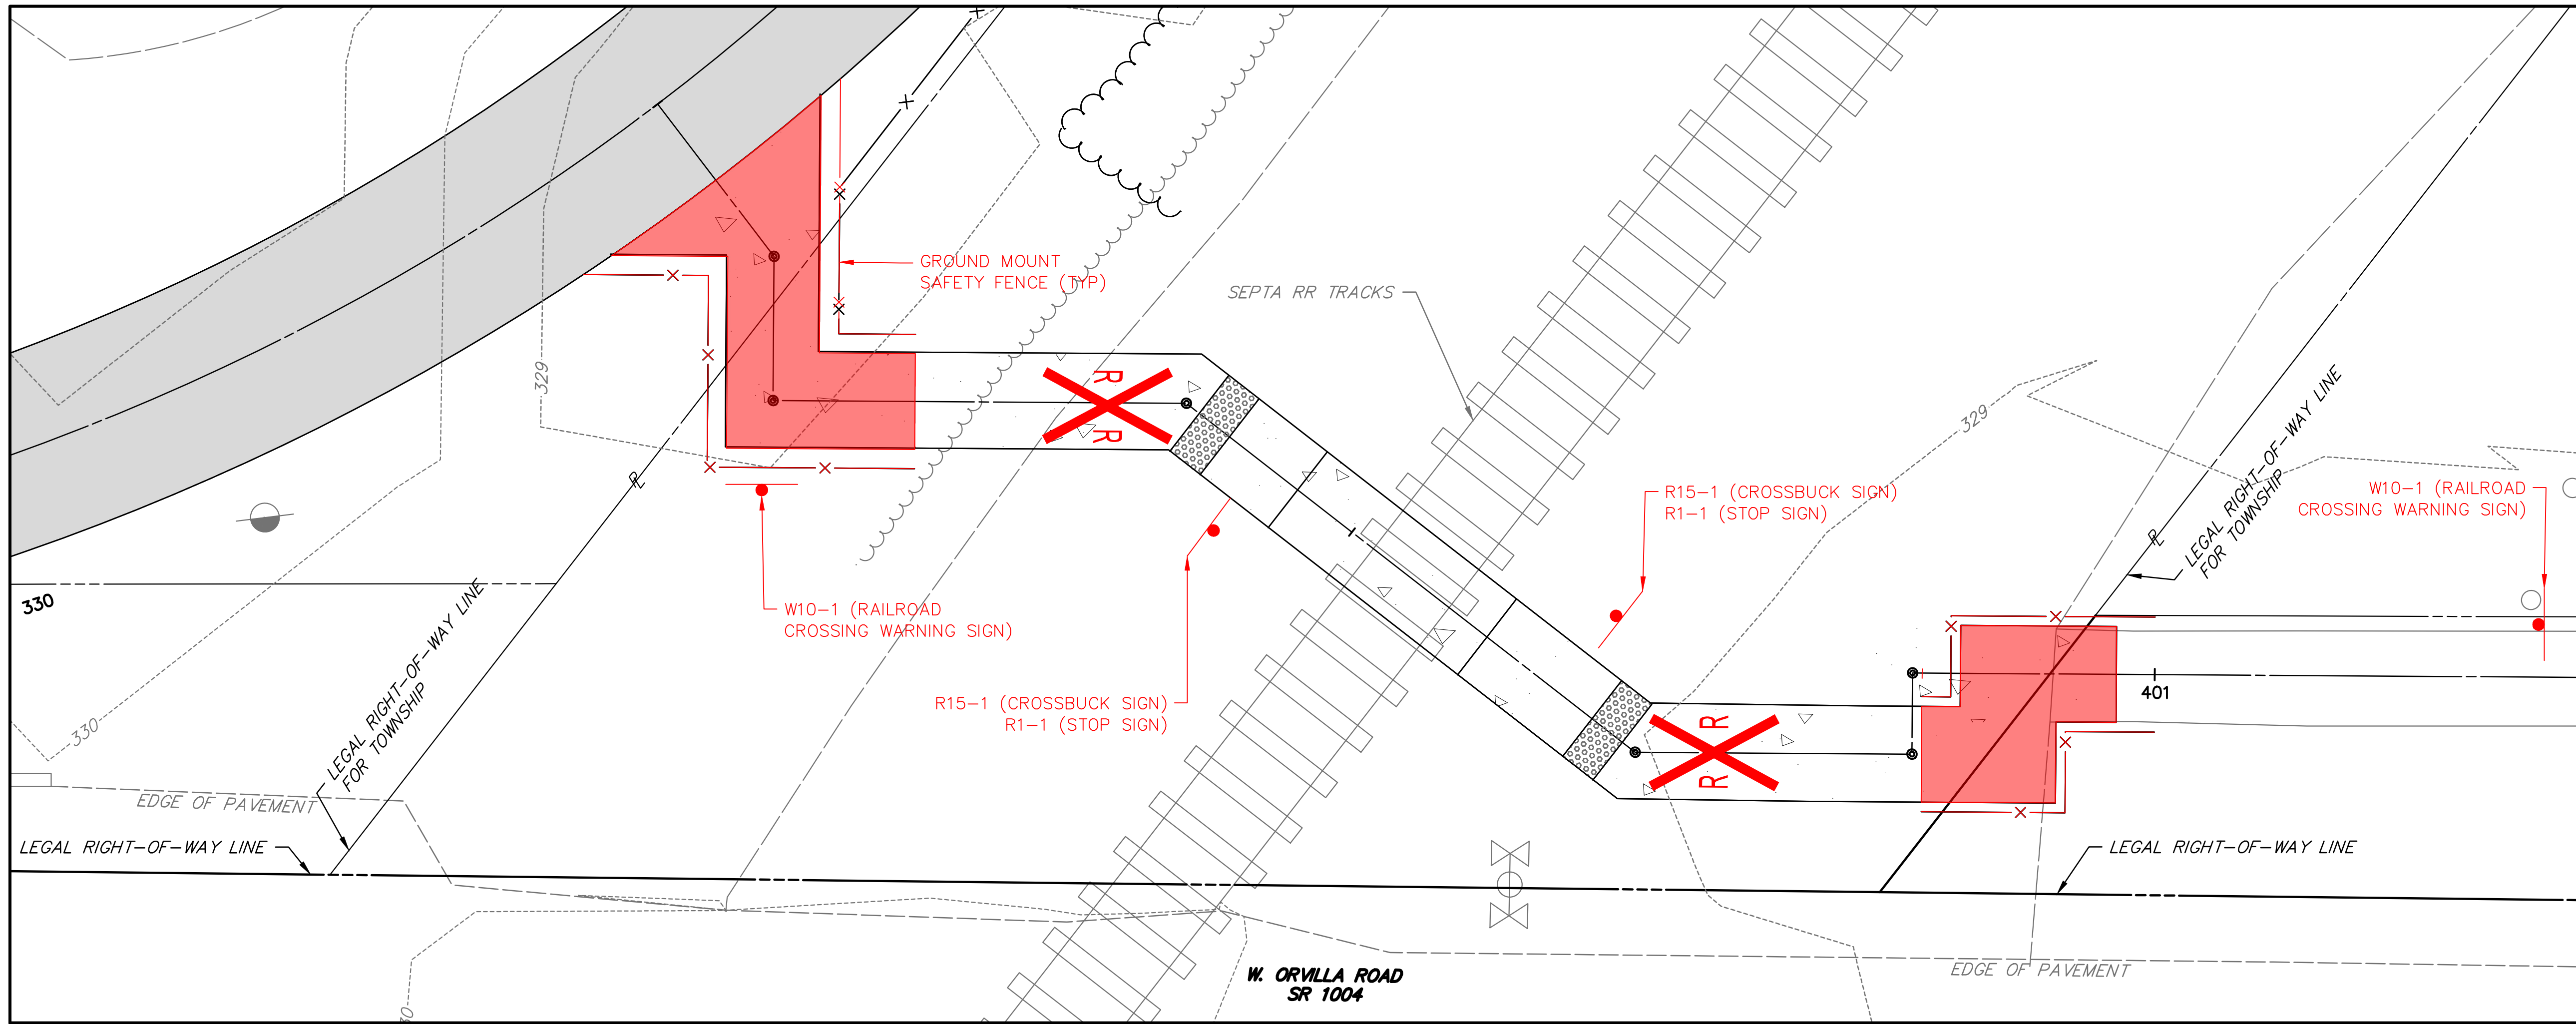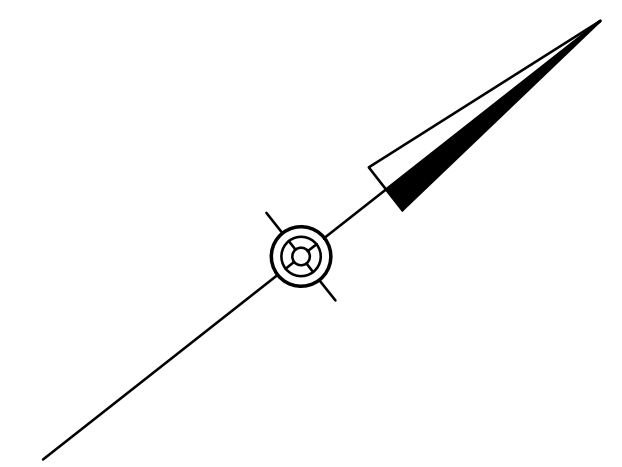

SIDEWALK CROSSING DETAIL
SCALE: 1" = 5'

