



**Tamara Kelly, Esq.**

UGI Corporation  
500 North Gulph Road  
King of Prussia, PA 19406

Telephone: (610) 768-3628  
Email: [kellyt@ugicorp.com](mailto:kellyt@ugicorp.com)

June 16, 2026

**VIA E-FILING**

Matthew L. Homsher, Esq., Secretary  
Pennsylvania Public Utility Commission  
Commonwealth Keystone Building  
400 North Street  
Harrisburg, PA 17120


**Re: Application of UGI Utilities, Inc. for Approval of the Alteration of DOT Grade Rail Crossing No. 249674L By the Installation of 104 Linear Feet of 2” FBE Coated Steel Carrier Pipe Within 6” Powercrete Coated Steel Casing Pipe Under the Tracks of Norfolk Southern Railway Company Where the Tracks Cross SR 3019 (Spring Street) At Grade in the Borough of Moosic, Lackawanna County, Pennsylvania, Docket No. A-**

Dear Secretary Homsher:

Enclosed for filing, please find the above-captioned application of UGI Utilities, Inc. – Gas Division. In accordance with Commission policy concerning rail highway crossings, there is no filing fee required for this application. Copies of this application have been filed upon the persons indicated on the attached Certificate of Service.

Should you have any questions concerning this application, please feel free to contact me.

Very truly yours,

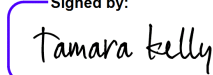Signed by:  
  
66A11C17B9D44C7...  
**Tamara Kelly**  
Counsel for UGI Utilities, Inc. – Gas  
Division

Enclosures: Application; Certificate of Service

**BEFORE THE  
PENNSYLVANIA PUBLIC UTILITY COMMISSION**

Application of UGI Utilities, Inc. for Approval :  
of the Alteration of DOT Grade Rail Crossing :  
No. 249674L By the Installation of 104 Linear :  
Feet of 2” FBE Coated Steel Carrier Pipe :  
Within 6” Powercrete Coated Steel Casing :  
Pipe Under the Tracks of Norfolk Southern : Docket No. A -  
Railway Company Where the Tracks Cross SR :  
3019 (Spring Street) At Grade in the Borough  
of Moosic, Lackawanna County, Pennsylvania

**To the Pennsylvania Public Utility Commission:**

1. The name and address of applicant are:

UGI Utilities, Inc.  
One UGI Center  
Wilkes-Barre, PA 18711

2. The name and address of applicant’s attorney is:

Tamara Kelly  
(Attorney I.D. 316360)  
500 North Gulph Road  
King of Prussia, PA 19406  
kellyt@ugicorp.com  
Office: (610) 768-3628

3. UGI Utilities, Inc. – Gas Division (“UGI” or “Applicant”) is a public utility that provides natural gas service to approximately 760,000 retail customers located in various counties Pennsylvania.
4. Applicant desires to apply for approval for the installation of 104 linear feet of two-inch (2”) Fusion Bonded Epoxy (“FBE”) coated steel carrier pipe within six-inch (6”) Powercrete-coated steel casing pipe under the tracks of the Norfolk Southern Railway Company, where the tracks cross SR 3019 (Spring Street) within the public right of way in the Borough of Moosic, Lackawanna County, PA, as shown on Exhibit A attached hereto. The scope of the project will require surface excavation within the railroad right-of-way for a spot hole to expose and visually inspect an existing telecommunication conduit during the proposed jack and bore installation.

5. AT&T, Verizon, PPL, the Borough of Moosic, and Pennsylvania American Water currently have underground facilities in the vicinity of the crossing. Governmental entities, corporations or property owners potentially concerned in or affected by the proposed crossing are:


<p>Norfolk Southern Railway Company Solomon Jackson Senior Real Estate Manager 1200 Peachtree Street NE Atlanta, GA 30309 <a href="mailto:Solomon.jackson@nscorp.com">Solomon.jackson@nscorp.com</a></p>	<p>AT&amp;T Pat Sutton 1100 3<sup>rd</sup> Ave Altoona, PA 16602 <a href="mailto:PS4364@att.com">PS4364@att.com</a> 814-321-6470</p>
<p>Verizon Pennsylvania, LLC Thomas Hartman 900 Race Street Philadelphia, PA 19107 <a href="mailto:Thomas.m.hartman@verizon.com">Thomas.m.hartman@verizon.com</a></p>	<p>PA American Water Matt Griffith 2699 Stafford Ave. Scranton, PA 18505 <a href="mailto:matt.griffith@amwater.com">matt.griffith@amwater.com</a> Office: (570)-351-0183</p>
<p>Moosic Borough Matthew Poplawski, Road Commissioner 715 Main Street Moosic, PA 18507 <a href="mailto:mat3081@aol.com">mat3081@aol.com</a></p>	<p>Moosic Borough Mayor Robert Bennie 715 Main Street Moosic, PA 18507 <a href="mailto:mayor@moosicborough.org">mayor@moosicborough.org</a></p>
<p>PPL Electric Utilities Corporation Doug Haupt 434 Susquehanna TRL Northumberland, PA 17857 <a href="mailto:dlhaupt@pplweb.com">dlhaupt@pplweb.com</a> 610-297-2461</p>	<p>County of Lackawanna – Roads &amp; Bridges Larry Lukasik, Director Roads &amp; Bridges 1280 Mid Valley Drive Jessup, PA 18434 <a href="mailto:lukasikl@lackawannacounty.org">lukasikl@lackawannacounty.org</a></p>
<p>Pennsylvania Department of Transportation Robert Kopacz Office of Chief Counsel 9th Floor P.O. Box 8212 Harrisburg, PA 17105-8212 <a href="mailto:rkopacz@pa.gov">rkopacz@pa.gov</a></p>	<p>PennDOT Engineering District 04 Zachary Hoffman, District Permit Manager 55 Keystone Industrial Park Dunmore, PA 18512 570-963-3193 <a href="mailto:zachoffman@pa.gov">zachoffman@pa.gov</a></p>
<p>Pennsylvania Public Utility Commission Rodney D. Bender, P.E. Manager, Rail Safety Division Bureau of Transportation &amp; Safety Pennsylvania Public Utility Commission P.O. Box 3265 Harrisburg, PA 17120 <a href="mailto:rodbender@pa.gov">rodbender@pa.gov</a></p>	<p>Pennsylvania Department of Transportation District 4-0 Kyle Zelinka John Pfeiffer 55 Keystone Industrial Park Dunmore, PA 18512 <a href="mailto:kzelinka@pa.gov">kzelinka@pa.gov</a> <a href="mailto:jopfeiffer@pa.gov">jopfeiffer@pa.gov</a> (570) 963-4995</p>

RailPros Norfolk Southern Pipe and Wire Program 11819 Miracle Hills Drive Suite 102 Omaha, NE 68154 <a href="mailto:NSpermitting@railpros.com">NSpermitting@railpros.com</a>	
---	--

6. Applicant has not had to acquire property to make the installation of the proposed gas line possible.
7. Applicant agrees to bear all the costs incurred in furnishing material and performing the work necessary to install and thereafter maintain the proposed gas line. The proposed cost of this project is \$350,000.
8. Applicant avers that the proposed pipeline crossing and alteration is necessary and proper to allow continued service to multiple streets of customers while UGI replaces existing facilities are completed further along SR 3019, which are being retired due to corrosion.
9. Applicant intends that work on this project will begin by August 1, 2026 and with an anticipated end date of September 30, 2026.

WHEREFORE, UGI Utilities, Inc. – Gas Division requests respectfully that the Commission approve this application.

Respectfully submitted,

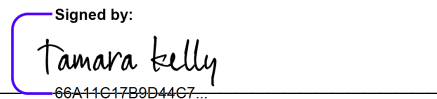Signed by:  
  
66A11C17B9D44C7...

Tamara Kelly


Counsel for UGI Utilities, Inc. – Gas  
Division

Dated: June 16, 2026

# **EXHIBIT A**

**GENERAL NOTE:**  
 NO SUBSURFACE UTILITY INFORMATION WAS COLLECTED DURING RK&K'S PRELIMINARY SURVEY. THE CONTRACTOR SHALL VERIFY ALL EXISTING UTILITY CROSSING DEPTHS PRIOR TO PERFORMING ANY DRILLING OPERATIONS. ANY VARIANCE FROM THIS DESIGN MUST BE REVIEWED AND REVISED BY THE ENGINEER.

- PLAN SHEET NOTES:**
1. ALL EXCAVATION PITS SHALL BE PERFORMED USING MECHANICAL EQUIPMENT AND/OR HAND DIGGING.
  2. NO EXCAVATIONS SHALL BE PERFORMED UNTIL 811 UTILITY LOCATES HAVE BEEN COMPLETED.
  3. ANY EXCAVATION PITS EXCEEDING 5' DEPTH AND WILL BE VACATED BY ANY PERSONNEL MUST BE SHORED USING PREFABRICATED SHORING DEVICES. SUCH DEVICES SHALL BE INSTALLED AND MONITORED USING QUALIFIED PERSONNEL.
  4. NO PIPELINE OR CONDUIT SHALL BE EXPOSED OR UNDERMINED TO AN EXTENT WHICH JEOPARDIZES ITS STRUCTURAL INTEGRITY.
  5. NO EXCAVATION PITS SHALL REMAIN OPEN OVERNIGHT.
  6. NO EXCAVATION PITS SHALL BE LEFT UNATTENDED AND MUST BE BACKFILLED AFTER THE UTILITY LOCATION HAS BEEN CONFIRMED AND DOCUMENTED.
  7. CONTRACTOR SHALL NOT REMOVE OR DAMAGE ANY EXISTING NORFOLK SOUTHERN RAILROAD FACILITIES OR ANY OTHER SUBSURFACE FOUNDATIONS. TEST HOLES SHALL BE PERFORMED AS FAR AWAY FROM EXISTING NORFOLK SOUTHERN FACILITIES/FOUNDATIONS AS PRACTICABLE AND LAWFUL. CONTRACTOR SHALL BACKFILL ANY EXCAVATIONS OR DISTURBANCES TO EXISTING GRADES USING COMPACTION REQUIREMENTS SPECIFIED BY NORFOLK SOUTHERN NSCE-8.

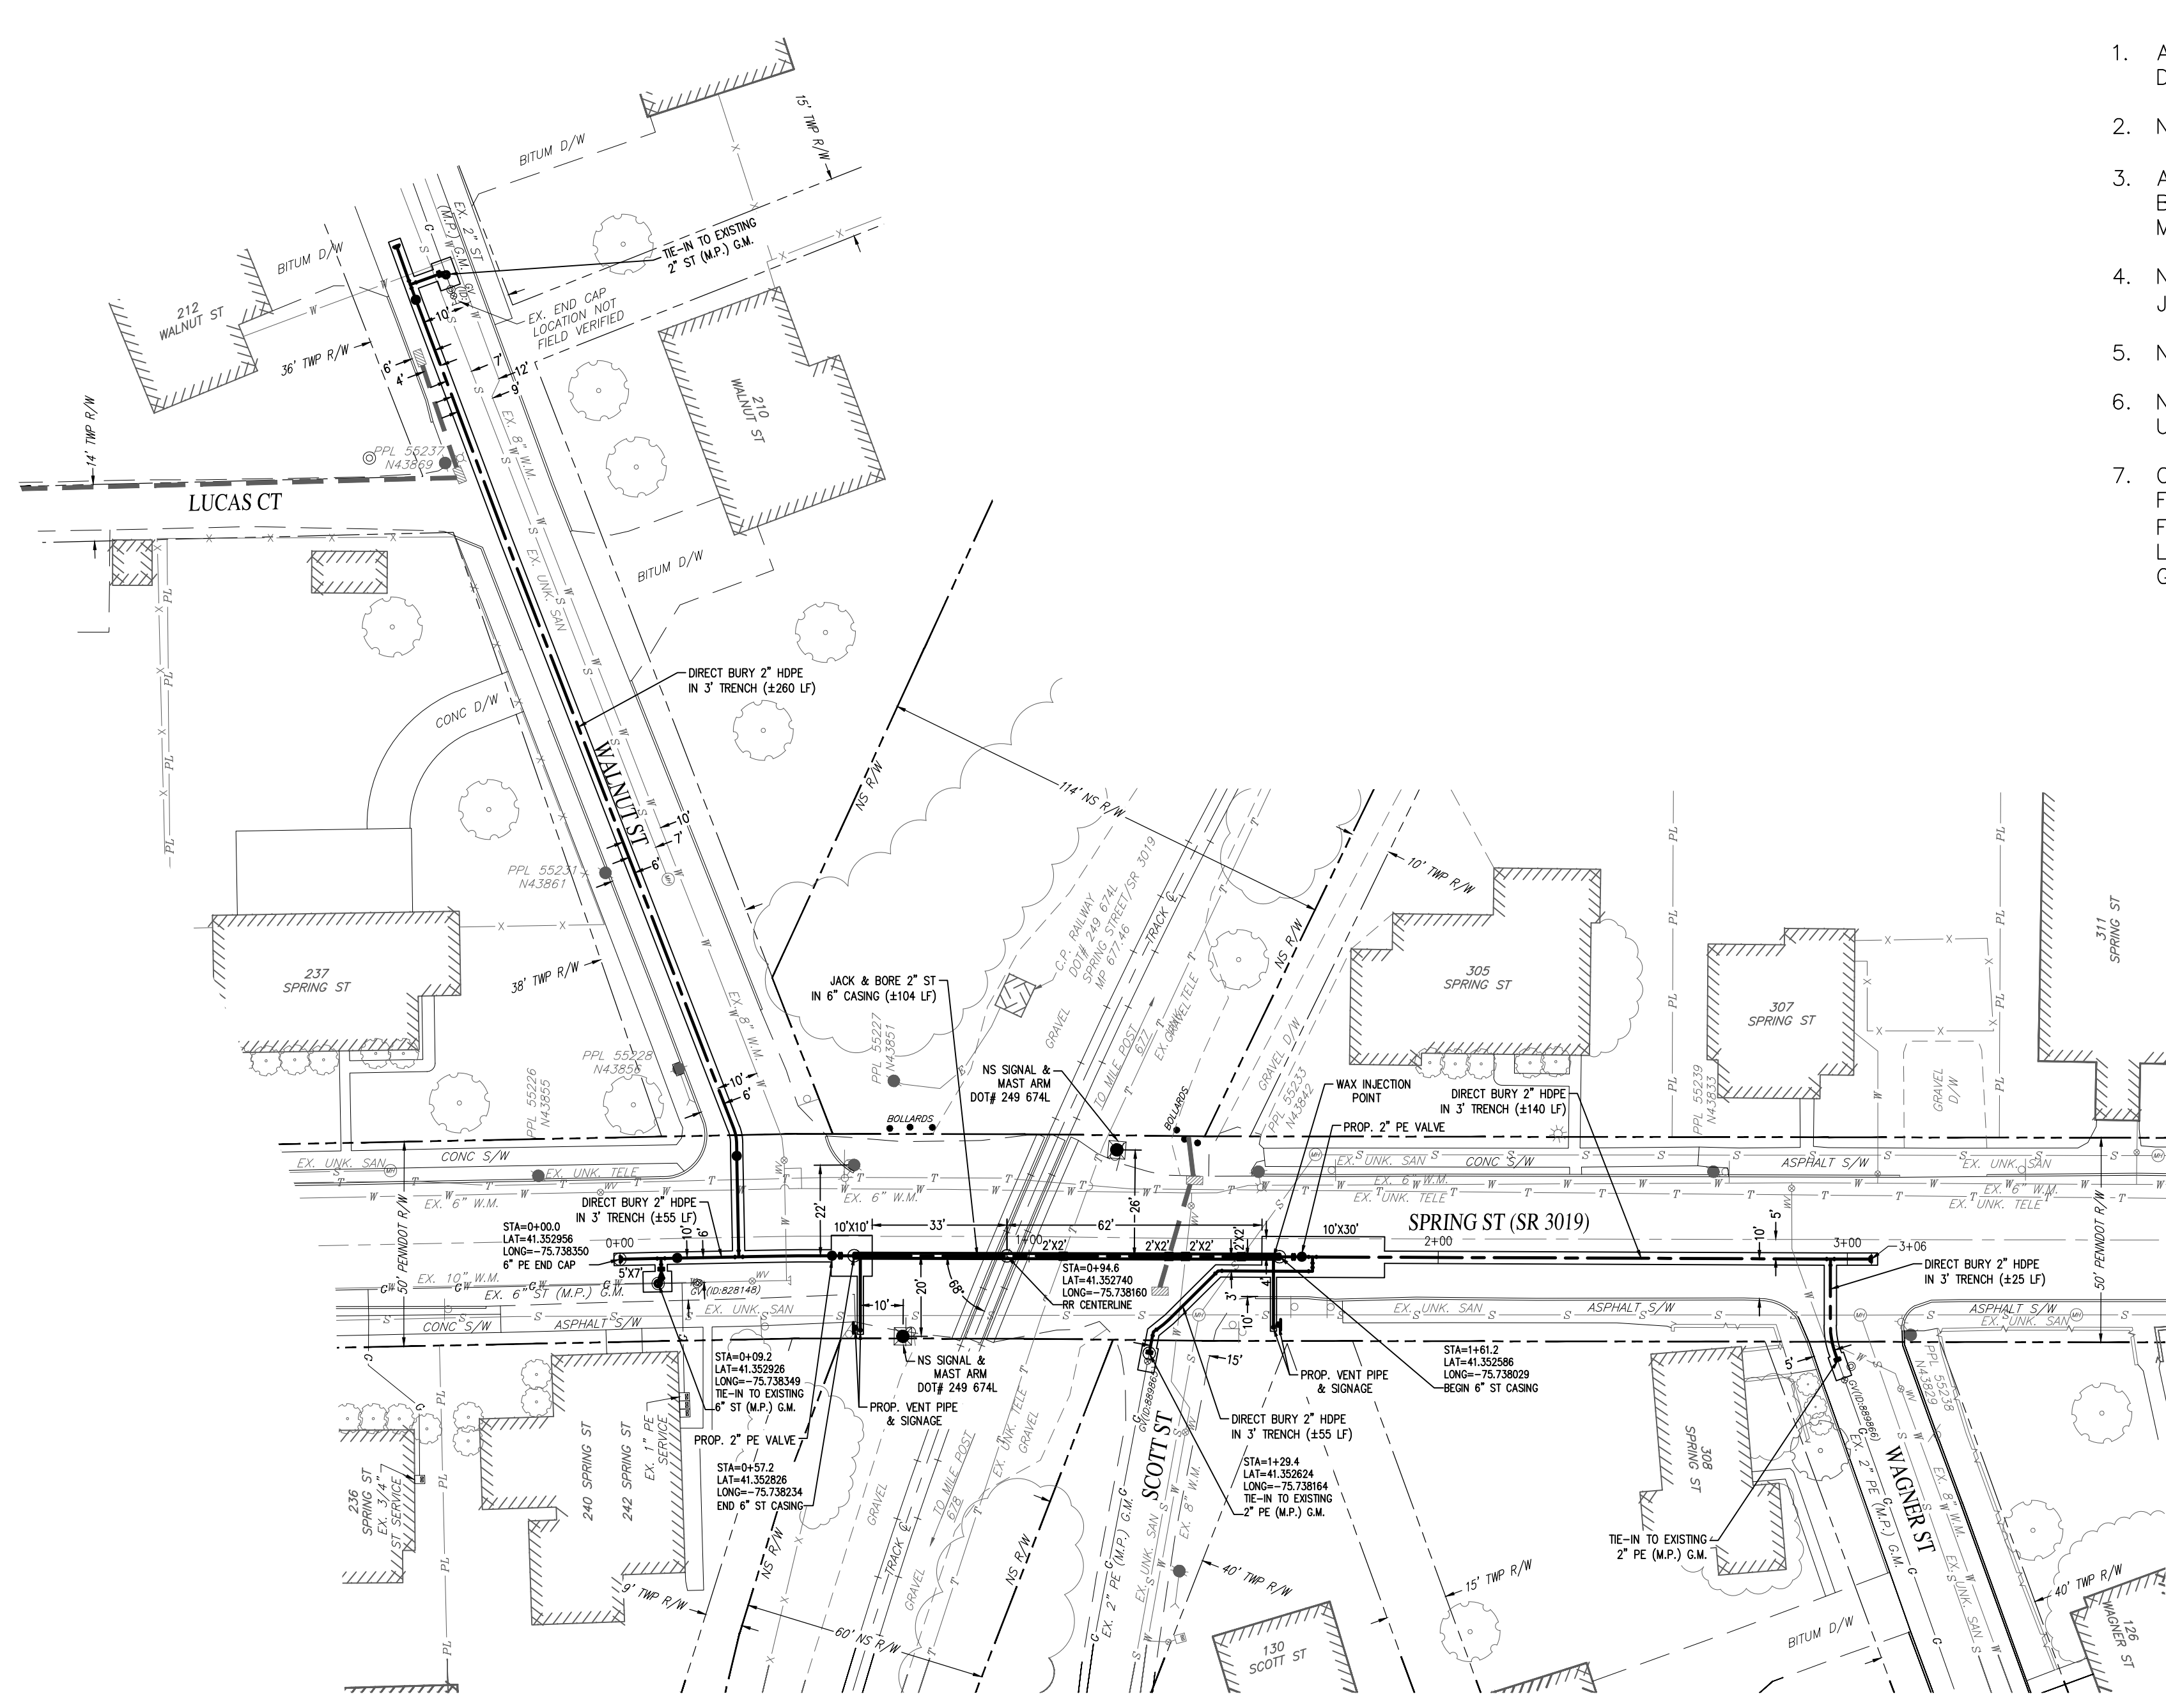

**PLAN VIEW**  
 (HORIZONTAL SCALE 1"=10')

UGI UTILITIES, INC.  
 ONE UGI CENTER  
 WILKES BARRE, PA 18711

FINAL DESIGN TICKETS  
 2025000000

PREPARED BY:  
**RK&K**  
 P: 804.782.1903  
 2100 E. Cary St | Suite 309 | Richmond, VA 23223  
 Engineers | Construction Managers | Planners | Scientists  
 www.rkk.com  
 Responsive People | Creative Solutions


**UGI CONTACT INFORMATION:**  
 PROJECT OWNER:  
 ERIC HOLMES  
 570-877-3584

HORIZONTAL GRAPHIC SCALE  
 30 15 0 30  
 SCALE IN FEET

**SPRING STREET (SR 3019) RAILROAD CROSSING  
 GAS MAIN REINFORCEMENT  
 MOOSIC BOROUGH  
 LACKAWANNA COUNTY, PA**

LOCATION: NORFOLK SOUTHERN R.R. / MP 677.46  
 LATITUDE: N 41.35274°  
 LONGITUDE: W 75.73816°  
 DATE: 1/21/2026 LAST REVISED: 1/21/2026  
 SCALE: 1 INCHES = 30 FEET


CD-01  
 SECTION 1  
 SHEET 1  
 PLAN VIEW  
 SHEET 3 OF 5

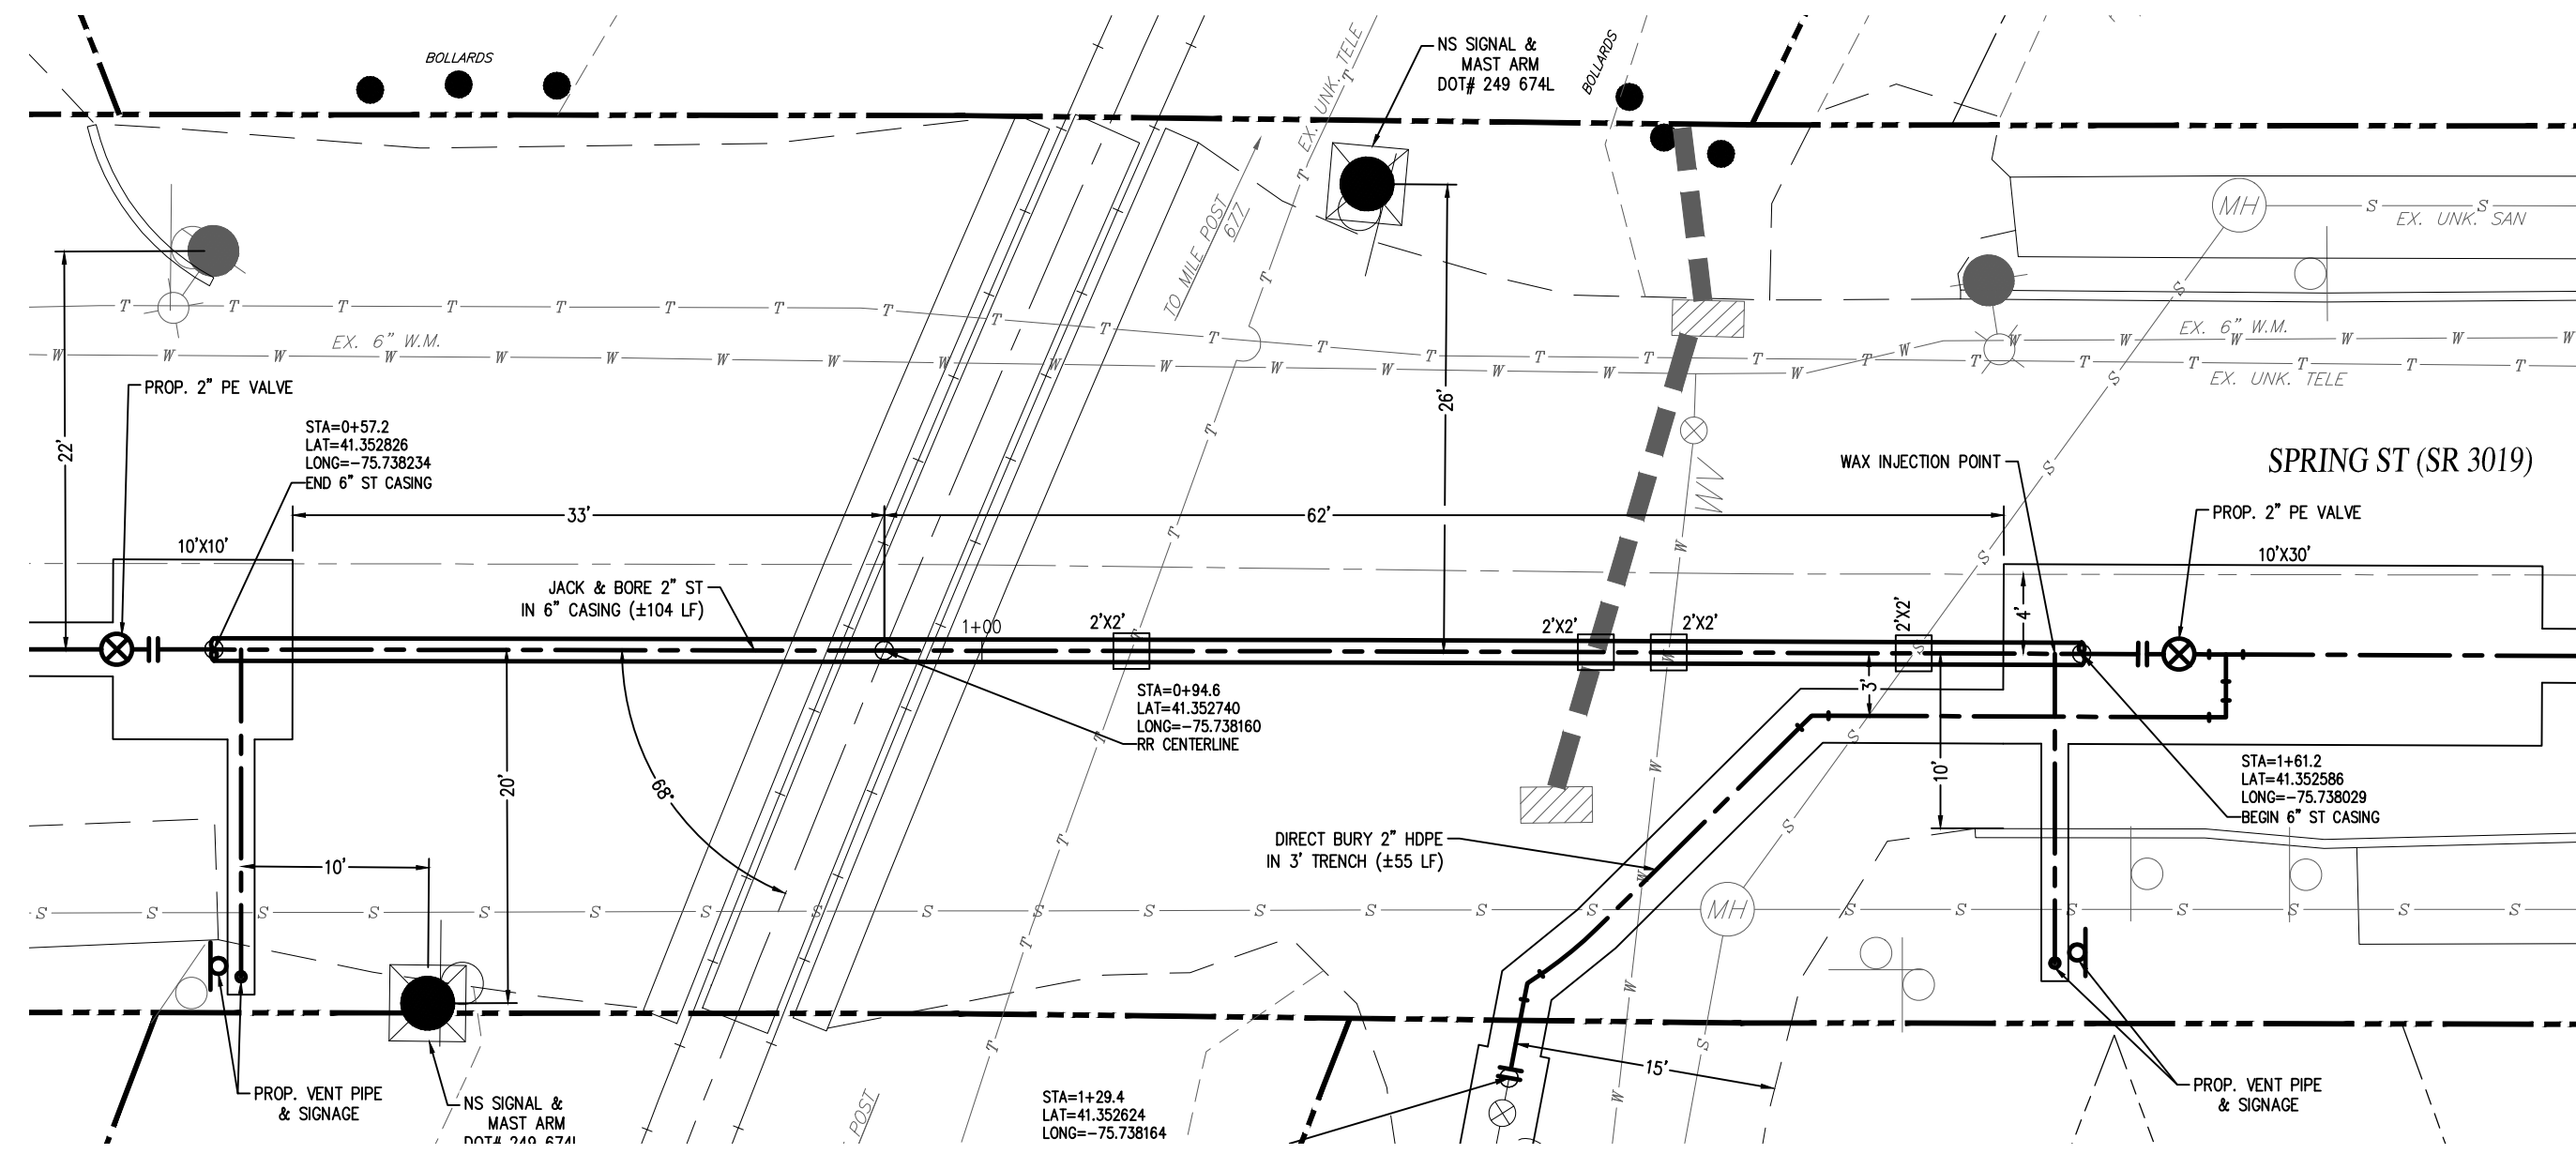

**PLAN VIEW**  
(HORIZONTAL SCALE 1"=10')

**GENERAL NOTE:**  
NO SUBSURFACE UTILITY INFORMATION WAS COLLECTED DURING RK&K'S PRELIMINARY SURVEY. THE CONTRACTOR SHALL VERIFY ALL EXISTING UTILITY CROSSING DEPTHS PRIOR TO PERFORMING ANY DRILLING OPERATIONS. ANY VARIANCE FROM THIS DESIGN MUST BE REVIEWED AND REVISED BY THE ENGINEER.

- PLAN SHEET NOTES:**
1. ALL EXCAVATION PITS SHALL BE PERFORMED USING MECHANICAL EQUIPMENT AND/OR HAND DIGGING.
  2. NO EXCAVATIONS SHALL BE PERFORMED UNTIL 811 UTILITY LOCATES HAVE BEEN COMPLETED.
  3. ANY EXCAVATION PITS EXCEEDING 5' DEPTH AND WILL BE VACATED BY ANY PERSONNEL MUST BE SHORED USING PREFABRICATED SHORING DEVICES. SUCH DEVICES SHALL BE INSTALLED AND MONITORED USING QUALIFIED PERSONNEL.
  4. NO PIPELINE OR CONDUIT SHALL BE EXPOSED OR UNDERMINED TO AN EXTENT WHICH JEOPARDIZES IT'S STRUCTURAL INTEGRITY.
  5. NO EXCAVATION PITS SHALL REMAIN OPEN OVERNIGHT.
  6. NO EXCAVATION PITS SHALL BE LEFT UNATTENDED AND MUST BE BACKFILLED AFTER THE UTILITY LOCATION HAS BEEN CONFIRMED AND DOCUMENTED.
  7. CONTRACTOR SHALL NOT REMOVE OR DAMAGE ANY EXISTING NORFOLK SOUTHERN RAILROAD FACILITIES OR ANY OTHER SUBSURFACE FOUNDATIONS. TEST HOLES SHALL BE PERFORMED AS FAR AWAY FROM EXISTING NORFOLK SOUTHERN FACILITIES/FOUNDATIONS AS PRACTICABLE AND LAWFUL. CONTRACTOR SHALL BACKFILL ANY EXCAVATIONS OR DISTURBANCES TO EXISTING GRADES USING COMPACTION REQUIREMENTS SPECIFIED BY NORFOLK SOUTHERN NSCE-8.

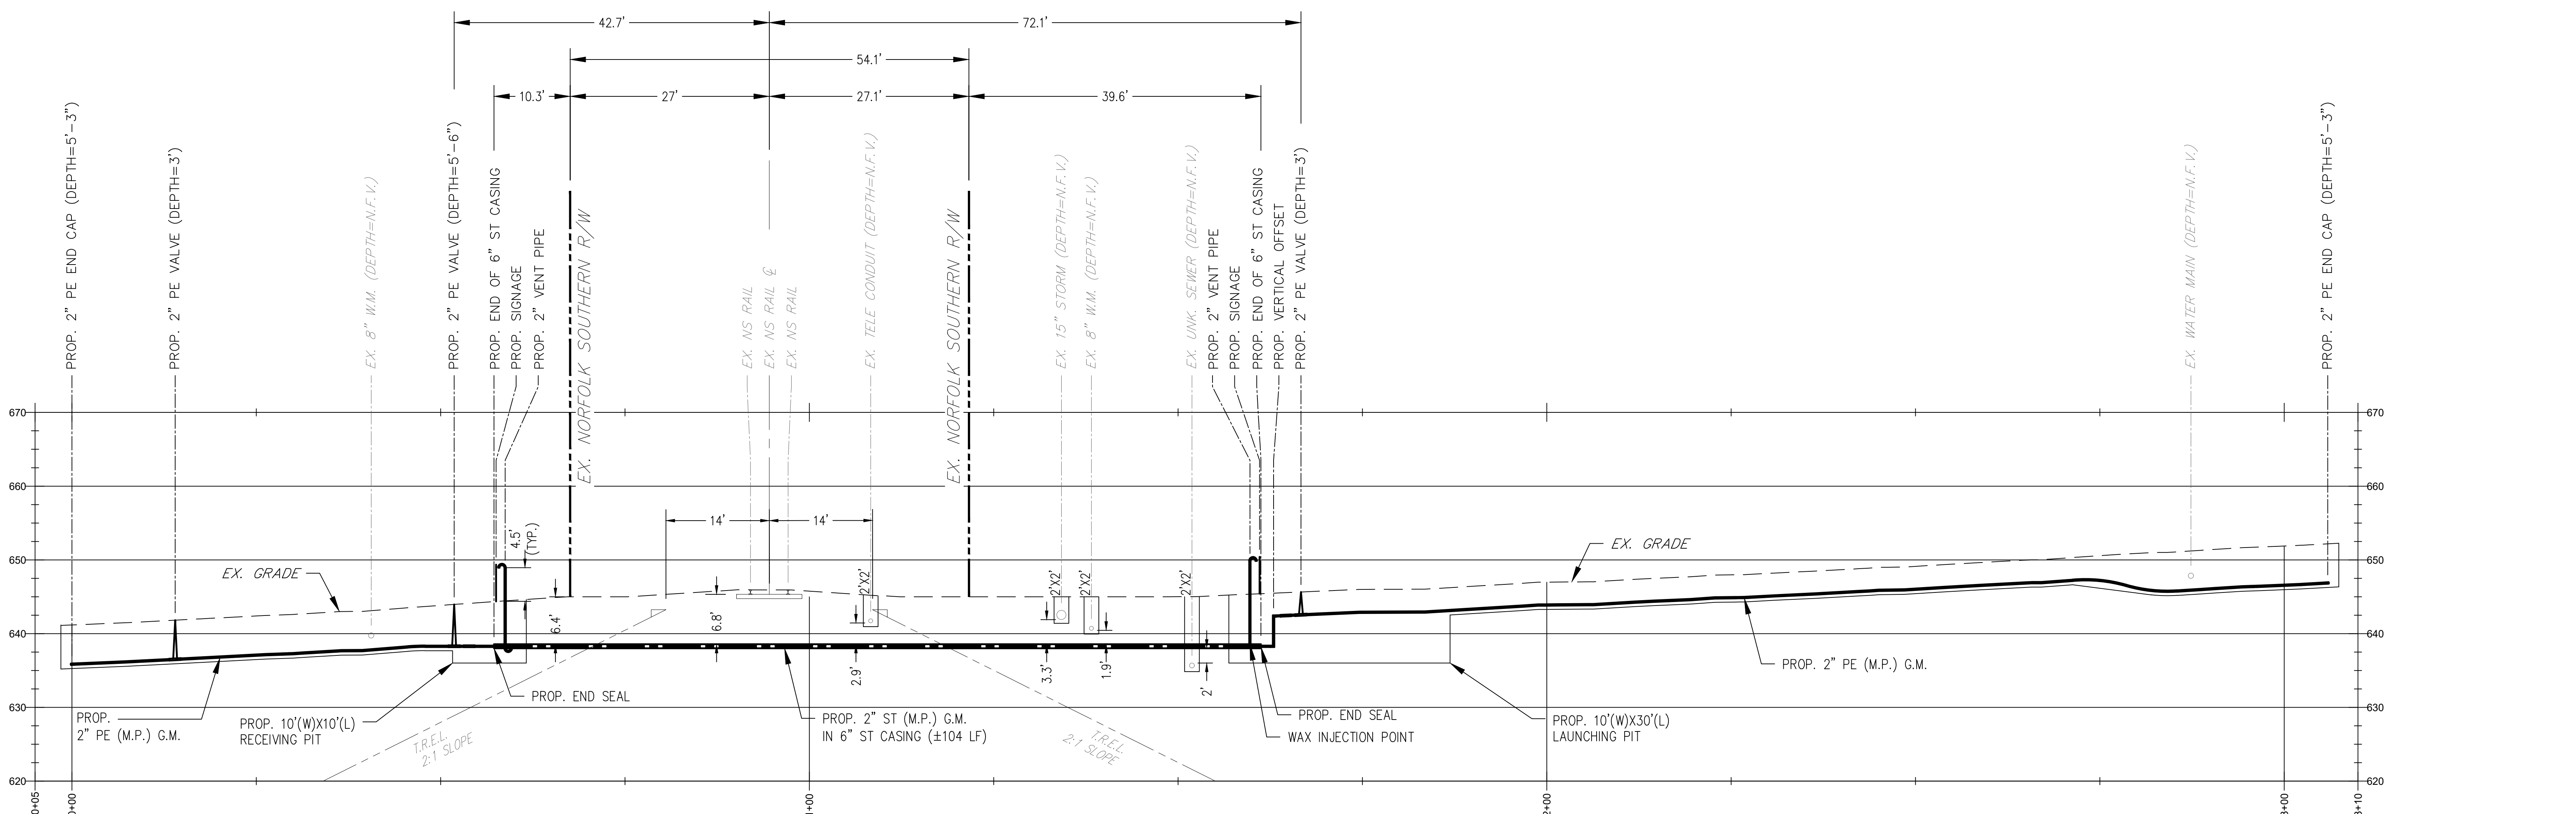

**PROFILE VIEW**  
(HORIZONTAL SCALE 1"=10')  
(VERTICAL SCALE 1"=10')

<p>UGI UTILITIES, INC. ONE UGI CENTER WILKES BARRE, PA 18711</p>	<p>FINAL DESIGN TICKETS 2025000000</p>	<p>PREPARED BY: <b>RK&amp;K</b> P: 804.782.1993 2100 E. Cary St   Suite 309   Richmond, VA 23223 Engineers   Construction Managers   Planners   Scientists www.rkk.com Responsive People   Creative Solutions</p>	<p><b>UGI CONTACT INFORMATION:</b></p> <p>PROJECT OWNER: ERIC HOLMES 570-877-3584</p>	<p>HORIZONTAL GRAPHIC SCALE 10 5 0 10 SCALE IN FEET</p> <p>VERTICAL GRAPHIC SCALE 10 5 0 10 SCALE IN FEET</p>	<p><b>SPRING STREET (SR 3019) RAILROAD CROSSING GAS MAIN REINFORCEMENT</b></p> <p><b>MOOSIC BOROUGH LACKAWANNA COUNTY, PA</b></p>	<p>LOCATION: NORFOLK SOUTHERN R.R. / MP 677.46</p> <p>LATITUDE: N 41.35274°</p> <p>LONGITUDE: W 75.73816°</p> <p>DATE: 1/21/2026      LAST REVISED: 1/21/2026</p> <p>SCALE: 1 INCHES = 10 FEET</p>	<p>CD-02</p> <p>SECTION 1 SHEET 2 PROFILE VIEW</p> <p>SHEET 4 OF 5</p>
--	--	---	---	---	---	--	--

**BEFORE THE  
PENNSYLVANIA PUBLIC UTILITY COMMISSION**

Application of UGI Utilities, Inc. for Approval :  
of the Alteration of DOT Grade Rail Crossing :  
No. 249674L By the Installation of 104 Linear :  
Feet of 2” FBE Coated Steel Carrier Pipe :  
Within 6” Powercrete Coated Steel Casing :  
Pipe Under the Tracks of Norfolk Southern : Docket No. A -  
Railway Company Where the Tracks Cross SR :  
3019 (Spring Street) At Grade in the Borough :  
of Moosic, Lackawanna County, Pennsylvania

**VERIFICATION**

I, Eric Holmes, Engineer III for UGI Utilities, Inc. – Gas Division hereby state that the facts above set forth are true and correct to the best of my knowledge, information and belief and that I expect to be able to prove the same at a hearing held in this matter. I understand that the statements herein are made subject to the penalties of 18 Pa.C.S. §4904 (relating to unsworn falsification to authorities).

DocuSigned by:

*Eric Holmes*

63195D6930BF442...

---

Eric Holmes

Date: June 16, 2026

**BEFORE THE  
PENNSYLVANIA PUBLIC UTILITY COMMISSION**

Application of UGI Utilities, Inc. for Approval :  
of the Alteration of DOT Grade Rail Crossing :  
No. 249674L By the Installation of 104 Linear :  
Feet of 2” FBE Coated Steel Carrier Pipe :  
Within 6” Powercrete Coated Steel Casing :  
Pipe Under the Tracks of Norfolk Southern : Docket No. A -  
Railway Company Where the Tracks Cross SR :  
3019 (Spring Street) At Grade in the Borough :  
of Moosic, Lackawanna County, Pennsylvania


**CERTIFICATE OF SERVICE**

I hereby certify that I have, this 9 day of June, 2026 served a true and correct copy of the foregoing document in the manner and upon the persons listed below in accordance with requirements of 52 Pa. Code §1.54 (relating to service by a participant):

**VIA FIRST CLASS MAIL:**

Norfolk Southern Railway Company Solomon Jackson Senior Real Estate Manager 1200 Peachtree Street NE Atlanta, GA 30309 <a href="mailto:Solomon.jackson@nscorp.com">Solomon.jackson@nscorp.com</a>	AT&T Pat Sutton 1100 3 <sup>rd</sup> Ave Altoona, PA 16602 <a href="mailto:PS4364@att.com">PS4364@att.com</a> 814-321-6470
Verizon Pennsylvania, LLC Thomas Hartman 900 Race Street Philadelphia, PA 19107 <a href="mailto:Thomas.m.hartman@verizon.com">Thomas.m.hartman@verizon.com</a>	PA American Water Matt Griffith 2699 Stafford Ave. Scranton, PA 18505 <a href="mailto:matt.griffith@amwater.com">matt.griffith@amwater.com</a> Office: (570)-351-0183
Moosic Borough Matthew Poplawski, Road Commissioner 715 Main Street Moosic, PA 18507 <a href="mailto:mat3081@aol.com">mat3081@aol.com</a>	Moosic Borough Mayor Robert Bennie 715 Main Street Moosic, PA 18507 <a href="mailto:mayor@moosicborough.org">mayor@moosicborough.org</a>

<p>PPL Electric Utilities Corporation                  Doug Haupt                  434 Susquehanna TRL                  Northumberland, PA 17857  <a href="mailto:dlhaupt@pplweb.com">dlhaupt@pplweb.com</a>                  610-297-2461</p>	<p>County of Lackawanna – Roads &amp; Bridges                  Larry Lukasik, Director Roads &amp; Bridges                  1280 Mid Valley Drive                  Jessup, PA 18434  <a href="mailto:lukasikl@lackawannacounty.org">lukasikl@lackawannacounty.org</a></p>
<p>Pennsylvania Department of Transportation                  Robert Kopacz                  Office of Chief Counsel                  9th Floor                  P.O. Box 8212                  Harrisburg, PA 17105-8212  <a href="mailto:rkopacz@pa.gov">rkopacz@pa.gov</a></p>	<p>PennDOT Engineering District 04                  Zachary Hoffman, District Permit Manager                  55 Keystone Industrial Park                  Dunmore, PA 18512                  570-963-3193  <a href="mailto:zachoffman@pa.gov">zachoffman@pa.gov</a></p>
<p>Pennsylvania Public Utility Commission                  Rodney D. Bender, P.E.                  Manager, Rail Safety Division                  Bureau of Transportation &amp; Safety                  Pennsylvania Public Utility Commission                  P.O. Box 3265                  Harrisburg, PA 17120  <a href="mailto:rodbender@pa.gov">rodbender@pa.gov</a></p>	<p>Pennsylvania Department of Transportation                  District 4-0                  Kyle Zelinka                  John Pfeiffer                  55 Keystone Industrial Park                  Dunmore, PA 18512  <a href="mailto:kzelinka@pa.gov">kzelinka@pa.gov</a>  <a href="mailto:jopfeiffer@pa.gov">jopfeiffer@pa.gov</a>                  (570) 963-4995</p>
<p>RailPros                  Norfolk Southern Pipe and Wire Program                  11819 Miracle Hills Drive                  Suite 102                  Omaha, NE 68154  <a href="mailto:NSpermitting@railpros.com">NSpermitting@railpros.com</a></p>	

Signed by:  
  
66A11C17B9D44C7...  
 Tamara Kelly